

RIVERWALK

STAGE 45

GEELONG ROAD, WERRIBEE WYNDHAM CITY COUNCIL

FOR



CIVIL DRAWINGS ROADS AND DRAINAGE

DCE REF: 10945
MELWAY REF: 205 G10

GENERAL NOTES

1. ALL LEVELS ARE TO AUSTRALIAN HEIGHT DATUM AND ALL COORDINATES ARE TO MAP GRID OF AUSTRALIA (MGA) ZONE 55.
2. ALL WORKS TO BE CARRIED OUT IN ACCORDANCE WITH THE CONDITIONS OF CONTRACT, THE ROAD & DRAINAGE SPECIFICATION, THE CURRENT EDM & LOCAL COUNCIL SPECIFICATION AND STANDARD DRAWINGS, AND TO THE SATISFACTION OF THE SUPERINTENDENT AND THE COUNCIL'S SUPERVISING OFFICER.
3. THE CONTRACTOR IS RESPONSIBLE FOR SAFETY OF WORK ON SITE IN ACCORDANCE WITH APPROPRIATE LEGISLATION. THE CONTRACTOR SHALL ERECT AND MAINTAIN ALL SHORING, PLANKING AND STRUTTING, DEWATERING DEVICES, BARRICADES, SIGNS, LIGHTS, ETC. NECESSARY TO KEEP WORKS IN A SAFE AND STABLE CONDITION, AND TO PROTECT THE PUBLIC FROM HAZARDS ASSOCIATED WITH THE WORKS.
4. THE CONTRACTOR SHALL:

4.1 COMPLY WITH THE SAFETY REQUIREMENTS OF THE MINES ACT, GENERAL REGULATIONS AND STATUTORY RULES, AND THE MINES (TRENCHES) REGULATIONS 1982.

4.2 NOTIFY THE OCCUPATIONAL HEALTH AND SAFETY AUTHORITY OF THEIR INTENTION TO COMMENCE TRENCHING OPERATIONS WHERE TRENCHES ARE 1.5 METRES OR DEEPER.

4.3 ENSURE THAT THE MINE MANAGER OR THEIR DEPUTY AS REQUIRED BY THE REGULATIONS IS IN ATTENDANCE WHEN TRENCHING OPERATIONS ARE IN PROGRESS.
5. A PRE-COMMENCEMENT MEETING WITH COUNCIL IS TO BE ARRANGED PRIOR TO COMMENCEMENT OF THE WORKS.
6. ALL SERVICE AUTHORITIES SHALL BE NOTIFIED IN WRITING SEVEN DAYS PRIOR TO COMMENCEMENT OF THE CONSTRUCTION.
7. TBMS TO BE RE-ESTABLISHED BY THE LICENSED SURVEYOR IF FOUND TO BE MISSING AT THE COMMENCEMENT OF CONSTRUCTION. THE CONTRACTOR WILL BE RESPONSIBLE FOR CARE AND MAINTENANCE OF TBMS THEREAFTER.
8. ALL EXISTING SURFACE LEVELS SHOWN ON THE ENGINEERING DRAWINGS HAVE BEEN INTERPOLATED FROM A DIGITAL TERRAIN MODEL. THESE LEVELS HAVE BEEN USED AS THE BASIS FOR ALL ENGINEERING DESIGN AND DETERMINATION OF QUANTITIES.

THE LOCATION OF EXISTING SERVICES SHOULD BE DETERMINED BY THE CONTRACTOR PRIOR TO COMMENCING ANY EXCAVATION BY CONTACTING ALL RELEVANT SERVICE AUTHORITIES. ANY EXISTING SERVICES SHOWN ON THE DRAWINGS ARE OFFERED AS A GUIDE ONLY AND ARE NOT GUARANTEED AS CORRECT.
9. ALL TREES AND SHRUBS ARE TO BE RETAINED UNLESS OTHERWISE SHOWN. IF ROAD AND DRAINAGE CONSTRUCTION NECESSITATES THEIR REMOVAL, WRITTEN PERMISSION MUST BE OBTAINED FROM THE COUNCIL'S SUPERVISING OFFICER AND REMOVED FROM THE SITE PRIOR TO THE COMMENCEMENT OF WORKS.
10. NO EXCAVATION SHALL BE CARRIED OUT WITHIN 5M OF ANY EXISTING TREE UNTIL APPROVAL HAS BEEN GIVEN BY COUNCIL'S SUPERVISING OFFICER.
11. AT LEAST 3 DAYS BEFORE COMMENCING EXCAVATION OF TRENCHES IN EXCESS OF 1.5m DEPTH, A COMPLETED "NOTICE OF INTENTION TO COMMENCE TRENCHING OPERATIONS" FORM SHALL BE SENT TO WORKSAFE VICTORIA. THE NOMINATED SUPERVISOR SHALL BE SUITABLY QUALIFIED IN ACCORDANCE WITH VICTORIAN OHS ACT 2017 & COMMONWEALTH OHS CODE OF PRACTICE 2015.
12. THE CONTRACTOR SHALL ENSURE THAT WORKS WITHIN ROADWAYS ARE TO CONFORM TO THE 'CODE OF PRACTICE FOR WORKSITE SAFETY - TRAFFIC MANAGEMENT (2010)' UNDER THE ROAD MANAGEMENT ACT 2004 AND THE ROAD SAFETY ACT 1986. THE CONTRACTOR SHALL ALSO ENSURE THAT WORKS ARE TO THE APPROVAL OF THE COORDINATING ROAD AUTHORITY UNDER THE ROAD MANAGEMENT ACT 2004.
13. PREPARATION OF THE TRAFFIC MANAGEMENT PLAN AND ITS IMPLEMENTATION UNDER A TRAFFIC GUIDANCE SCHEME SHALL ONLY BE UNDERTAKEN BY A CONTRACTOR OR SUBCONTRACTOR SUITABLY PREQUALIFIED WITH VICROADS.

THE CONTRACTOR IS RESPONSIBLE FOR GAINING APPROVAL OF THE TRAFFIC MANAGEMENT PLAN FROM VICROADS/ COUNCIL AT LEAST 7 DAYS PRIOR TO WORKS COMMENCING OR EARLIER IF REQUIRED.

THE TRAFFIC MANAGEMENT PLAN AND TRAFFIC GUIDANCE SCHEME (INCLUDING ANY ACCESS REQUIREMENTS) SHALL BE APPROVED BY THE COORDINATING ROAD AUTHORITY APPROPRIATE TO THE PROJECT IN ACCORDANCE WITH SECTION 36 OF THE ROAD MANAGEMENT ACT 2004.

THE CONTRACTOR IS REQUIRED TO CONFINED CONSTRUCTION VEHICLES TO THE ROAD RESERVE AND EASEMENTS. ANY DAMAGE CAUSED TO ALLOTMENTS MUST BE REINSTATED TO THE SATISFACTION OF THE COUNCIL ENGINEER AT THE CONTRACTORS COST.
14. ANY BUILDINGS, TROUGHS, FENCES AND OTHER STRUCTURES ON SITE ARE TO BE REMOVED AS SHOWN ON PLAN OR WRITTEN DIRECTION FROM THE SUPERINTENDENT ON SITE. THE COST OF REMOVAL IS TO BE INCLUDED IN THE OVERALL EARTHWORKS FIGURE UNLESS A SPECIFIC ITEM FOR REMOVAL IS DENOTED IN THE SCHEDULE.
15. ALL DISTURBED SURFACES SHOULD BE OVER EXCAVATED BY 150mm, TOP SOILED WITH MINIMUM 150mm OF LOCAL TOP SOIL AS PER EDM REQUIREMENTS.
16. ALL TOPSOIL TO BE 100mm (MIN) DEPTH, BE FREE OF CLAY, STONES, LOGS, WEED AND OTHER PERISHABLE MATERIAL WHICH IS NOT SUITABLE FOR PLANTING OF LAWNS IN ACCORDANCE WITH MPA AND LOCAL COUNCIL GUIDELINES.
17. ALL EXCAVATED OR FILLED AREAS OUTSIDE THE ROAD RESERVES SHALL BE SURFACED WITH A 100MM MINIMUM TO 200MM MAXIMUM LAYER OF TOPSOIL AS SPECIFIED. ALL FILLING ON ALLOTMENTS TO BE COMPACTED TO 95% STANDARD COMPACTION IN 150MM LAYERS AND AS PER THE SPECIFICATION. WHERE THERE IS FILL IN EXCESS OF 300MM IN DEPTH, THE CONTRACTOR IS TO CARRY OUT SOIL TESTS TO THE REQUIREMENTS OF APPENDIX B AS SPECIFIED IN THE AUSTRALIAN STANDARD AS 3798 TO SHOW THAT LEVEL 1 COMPACTION STANDARDS HAVE BEEN ACHIEVED. TEST RESULTS AND LOCATION OF TESTS FOR EACH ALLOTMENT SHALL BE APPROVED BY THE CONTRACTOR AND FORWARDED TO COUNCIL.
18. FILL MATERIAL USED UNDER PAVEMENTS AND FOOTPATHS MUST BE AN APPROVED MATERIAL TO THE STANDARD OF LOCAL COUNCIL. ALL SUCH MATERIAL IS TO BE COMPACTED AS PER THE REQUIREMENTS OF THE SPECIFICATION APPROVED WITH THESE DRAWINGS PRIOR TO FORMWORK BEING PLACED. COMPACTION TESTS TO BE COMPLETED AND PROVIDED TO SUPERINTENDENT.
19. FILL AREAS IN EXCESS OF 200mm ARE TO BE STRIPPED OF TOPSOIL, FILLED, AND TOPSOIL REPLACED TO OBTAIN THE FINAL FILL LEVELS SHOWN ON THE DRAWINGS. ALL FILLING MUST ENSURE LEVEL 1 GEOTECHNICAL SUPERVISION IS MAINTAINED AS PER CLAUSE 8.2 OF AS3798 'GUIDELINES ON EARTHWORKS FOR COMMERCIAL AND RESIDENTIAL DEVELOPMENTS'. STRUCTURAL FILLING MATERIAL IS TO BE APPROVED BY THE SUPERINTENDENT AND COUNCIL PRIOR TO PLACEMENT.
20. NO FILL OR STOCKPILING OF MATERIAL IS TO BE PLACED ON ANY RESERVE OR COMMON PROPERTY UNLESS OTHERWISE DIRECTED BY THE ENGINEER. NO TOPSOIL IS TO BE REMOVED FROM SITE. SURPLUS SOIL MUST BE MADE AVAILABLE FOR LOTS AND RESERVES.
21. WHERE PAVEMENT IS CONSTRUCTED ON FILLING, FILL MATERIAL IS TO BE APPROVED BY THE SUPERINTENDENT AND COUNCIL AND CONSTRUCTED IN LAYERS 150MM THICK WITH COMPACTION IN ACCORDANCE WITH AS3798. PRIOR TO THE PLACEMENT OF THE FILL MATERIAL UNDER NEW PAVEMENTS, APPROVAL OF THE MATERIAL TO BE USED MUST BE OBTAINED FROM COUNCIL.

22. WHEN PAVEMENT EXCAVATION IS IN ROCK ALL LOOSE MATERIAL (INCLUDING ROCKS AND CLAY) MUST BE REMOVED. THE SUB-GRADE MUST THEN BE REGULATED WITH COUNCIL APPROVED MATERIAL.
23. THE CONTRACTOR WHEN ENGAGED IN BLASTING OPERATION, SHALL NOT BLAST WITHIN 4.5M OF AN EXISTING LINE OF WATER, GAS OR SEWER PIPES OR WITHIN 15M OF ANY COMPLETED PART OF THE WORKS WITHOUT THE CONSENT OF THE ENGINEER.
24. ALL ALLOTMENTS SHALL BE SMOOTHED, GRADED AND SHAPED TO AN EVEN SURFACE WITH A MINIMUM FALL OF 1 IN 150 FILL AND OUT TO THE DRAINAGE OUTLET SHOWN UNLESS OTHERWISE STATED.
25. ALL FILL AND CUT BATTERS SHALL BE 1 IN 6 MAX, UNLESS OTHERWISE SHOWN.
26. ALL CHAINAGES REFER TO ROAD RESERVE CENTRELINES EXCEPT:

26.1. IN COURT HEADS WHERE CHAINAGES REFER TO LIP OF KERB.

26.2. KERB RETURNS WHERE CHAINAGES REFER TO LIP OF KERB.
27. GENERALLY SM2 OR 600B2 KERB AND CHANNEL ARE TO BE USED THROUGHOUT THE SUBDIVISION. WHERE OTHER KERB TYPES ARE REQUIRED THEY ARE SPECIFICALLY SHOWN ON THE DRAWINGS. ALL KERB PROFILES IN ACCORDANCE WITH EDM 301 AND 302.
28. FOOTPATHS TO BE OFFSET 50mm FROM THE TITLE BOUNDARIES.
29. ALL FOOTPATHS AND SHARED PATH/BICYCLE PATHS TO BE CONSTRUCTED AS PER EDM STANDARD DRAWING 401 TO 403 AND LOCAL COUNCIL SPECIFICATIONS.
30. VEHICULAR CROSSINGS OF THE TYPE INDICATED ARE TO BE OFFSET FROM THE LOT BOUNDARY OR EASEMENT IN ACCORDANCE WITH EDM 501, 502 OR 503. UNLESS OTHERWISE SHOWN.
31. PROVIDE LAYBACKS IN KERB TO ALL PRAM CROSSINGS IN ACCORDANCE WITH EDM 403.

ASPHALT FILLETS/ RAMPES ARE TO BE PROVIDED ON THE BASE COURSE ASPHALT TO REMOVE TRIPS AT ALL PEDESTRIAN CROSSING LOCATIONS.
32. ALL LINE MARKING, SIGNAGE AND TRAFFIC CONTROL DEVICES SIGNAGE TO BE INSTALLED IN ACCORDANCE WITH AS 1742-1 AND AS 1742-2, UNLESS SPECIFICALLY SHOWN OTHERWISE. LINEMARKING IS TO BE INSTALLED USING EXTRUDED LONG LIFE THERMOPLASTIC PAINT. TEMPORARY LINEMARKING USING ORDINARY PAINT IS TO BE APPLIED WHEN WEARING COURSE ASPHALT IS NOT APPLIED FOR A PERIOD OF TIME E.G. AT PRACTICAL COMPLETION.

STREET SIGNS ARE REQUIRED TO SHOW STREET NUMBERS APPLICABLE TO EACH BLOCK.

ALL TEMPORARY WARNING SIGNS USED DURING CONSTRUCTION SHALL BE IN ACCORDANCE WITH AS 1742-3.
33. CENTRELINES OF ALL SEWERS WITHIN EASEMENTS ARE OFFSET FROM THE PROPERTY LINE IN ACCORDANCE WITH CURRENT MRWA VERSION WSA 02 2014. UNLESS OTHERWISE SHOWN.
34. CENTRELINES OF ALL EASEMENT DRAINS ARE OFFSET 1.0m OR 2.2m FROM THE PROPERTY LINE UNLESS OTHERWISE SHOWN.
35. ALL STORMWATER DRAINS ARE CLASS '2' RCP PIPES, RUBBER RING JOINTED UNLESS OTHERWISE SHOWN. ALL RC PIPES UP TO AND INCLUDING 750mm DIA. ARE TO BE RUBBER RING JOINTED, INTERLOCKING / FLUSH JOINTS WITH EXTERNAL BANDS CAN BE USED ON PIPES OVER 750mm DIA.
36. WHERE CURVED PIPES ARE SHOWN ON THE FACE PLANS THEY ARE TO BE LAID PARALLEL TO THE BACK OF KERB, EXCEPT WHERE A RADIUS HAS BEEN SPECIFICALLY NOMINATED. ALL DRAINS BEHIND KERBS ARE TO BE LAID AT THE OFFSET SPECIFIED IN THE COUNCIL SPECIFICATION. CURVED PIPES OF DIAMETER LESS THAN 600mm ON LARGE RADIUS CURVES ARE APPROVED BY COUNCIL SUBJECT TO COMPLIANCE WITH MANUFACTURER'S SPECIFICATION.
37. ALL PIPE AND SERVICE TRENCHES THAT EXTEND UNDER ROADWAYS TO BE BACKFILLED WITH CLASS 2 CRUSHED ROCK.

ALL SERVICE TRENCHES UNDER DRIVEWAYS, FOOTPATHS AND PARKING BAYS TO BE BACKFILLED WITH CLASS 2 CRUSHED ROCK. SERVICE TRENCHES LESS THAN 750mm BEHIND PARKING BAYS ARE ALSO TO BE BACKFILLED WITH COMPACTED CLASS 2 CRUSHED ROCK.
38. A.G. DRAIN TO BE LAID UNDER ALL KERB & CHANNEL AT THE DEEPER OF 750mm BELOW KERB OR TO THE BOTTOM OF THE SUBBASE LAYER, IN ACCORDANCE WITH EDM STANDARD DRAWING 202 AND GEOTECHNICAL REPORT G2025.1A (DRAFT) PROVIDED BY GROUND SCIENCE.
39. PROPERTY INLETS ARE TO BE PLACED 1.0m FROM LOW CORNERS OF ALLOTMENTS UNLESS OTHERWISE SHOWN. ALL INLETS TO BE IN ACCORDANCE WITH EDM 701, 702, 703 AND 704.
40. 100mm DIA. HOUSE DRAINS IN STREETS TO BE PLACED 6.0m FROM LOW CORNERS UNLESS OTHERWISE SHOWN.
41. POSITION CONDUITS SO THAT A MINIMUM DISTANCE BETWEEN TAPPINGS IS 1.0m. CONDUITS NOT TO BE LOCATED WITHIN 4.0m OF ALLOTMENT BOUNDARY, UNLESS OTHERWISE SHOWN.
42. CONDUIT LOCATIONS ARE SUBJECT TO AMENDMENT AND CONDUITS SHALL NOT BE LAID UNTIL WRITTEN APPROVAL IS GIVEN BY THE SUPERINTENDENT. BOTH KERBS ARE TO BE MARKED WITH THE LETTERS E.G. H.R.T&W ABOVE CONDUIT LOCATIONS AS SPECIFIED. RESPECTIVE LETTERS TO BE INDICATED ABOVE RELEVANT CONDUITS AS PER STANDARD DRAWING EDM 303. CONDUITS TO BE PLACED MINIMUM OF 5M FROM BOUNDARIES WHERE POSSIBLE AND TO THE SATISFACTION OF THE SUPERINTENDENT IN ACCORDANCE WITH COUNCIL STANDARD DRAWINGS.
43. GAS & WATER CONDUITS TO BE CONSTRUCTED AS PER WSA 03-2011-3.1 (MRWA) EDITION VERSION 2 MRWA-W-110.
44. ELECTRICITY CONDUITS ARE TO BE LAID IN ACCORDANCE WITH AUTHORITY REQUIREMENTS.
45. INSTALL BLUE RAISED REFLECTIVE PAVEMENT MARKER (BRPPM) ON ROAD CENTRELINE AND "GROUND BALL" MARKER POST TO INDICATE LOCATION OF FIREPLUG.
46. THE CONTRACTOR IS TO ENSURE THAT THEIR CONSTRUCTION PROCEDURES AND STANDARDS CONTROL THE VOLUME AND LOCATION FOR COLLECTION OF SEDIMENT RUNOFF ACCORDING TO CURRENT EPA-ENVIRONMENTAL GUIDELINES FOR MAJOR CONSTRUCTION SITES.
47. UPON COMPLETION OF CONSTRUCTION THE WHOLE SITE SHALL BE CLEANED UP, GRADED AND ALL RUBBISH REMOVED. THE SITE IS TO BE LEFT IN A CLEAN AND TIDY CONDITION TO THE SATISFACTION OF THE SUPERINTENDENT.
48. EXISTING PAVEMENT OR DRAINAGE WORKS DAMAGED DURING CONSTRUCTION OR THE MAINTENANCE PERIOD TO BE REINSTATED TO THE SATISFACTION OF THE COUNCIL ENGINEER.

REINFORCED CONCRETE PIPE

- R1. ALL STORMWATER DRAINAGE PIPES SHALL NOT BE SUBJECTED TO CONSTRUCTION TRAFFIC LOADING DURING CONSTRUCTION, UNLESS THE PIPE STRENGTH CHARACTERISTICS HAVE BEEN COMPUTED AND APPROVED BY THE CONTRACTORS ENGINEER. COMPUTATIONS ARE TO ACCORD WITH AS.3725-2007, LOADS ON BURIED PIPES.
- R2. CONCRETE PIPES DAMAGED DUE TO CONSTRUCTION LOADS SHALL BE REPLACED & RELAID AT CONTRACTOR'S COST.


DRAWING INDEX

SHEET No.	DWG No.	DESCRIPTION
01	10945TD01	NOTES, TBM & LOCALITY PLAN AND DRAWING INDEX
02	10945TD02	TYPICAL SECTIONS
03	10945TD03	PAVEMENT DETAILS
04-05	10945DP01-02	DETAIL PLAN, SHEETS 01 TO 02
06-07	10945ID01-02	INTERSECTION DETAILS, SHEETS 01 TO 02
08-09	10945LM01-02	SIGNAGE AND LINEMARKING PLAN, SHEETS 01 TO 02
10-12	10945LS01-03	LONGITUDINAL SECTIONS, SHEETS 01 TO 03
13-22	10945XS01-10	CROSS SECTIONS, SHEETS 01 TO 10
23-25	10945DR01-03	DRAINAGE LONGITUDINAL SECTIONS, SHEETS 01 TO 03
26	10945PIT01	PIT SCHEDULE
27-28	10945EW01-02	EARTHWORKS PLAN, SHEETS 01 TO 02

TBM SCHEDULE

I.D.	TYPE	EASTING	NORTHING	LEVEL
151	RIVET	293447.170	5800511.662	17.14
592	RIVET	293191.811	5800527.867	17.88
834	SPIKE	293574.823	5800380.139	16.73
6002	ROD	293152.965	5800132.136	19.94

NOTE: TBMS
TBMS SHOWN IN THE TABLE ABOVE ARE OUTSIDE OF THE SCOPE OF THIS DRAWING. REFER TO SHEET 01 FOR LOCATION OF TBMS IN RELATION TO STAGE 45 WORKS.

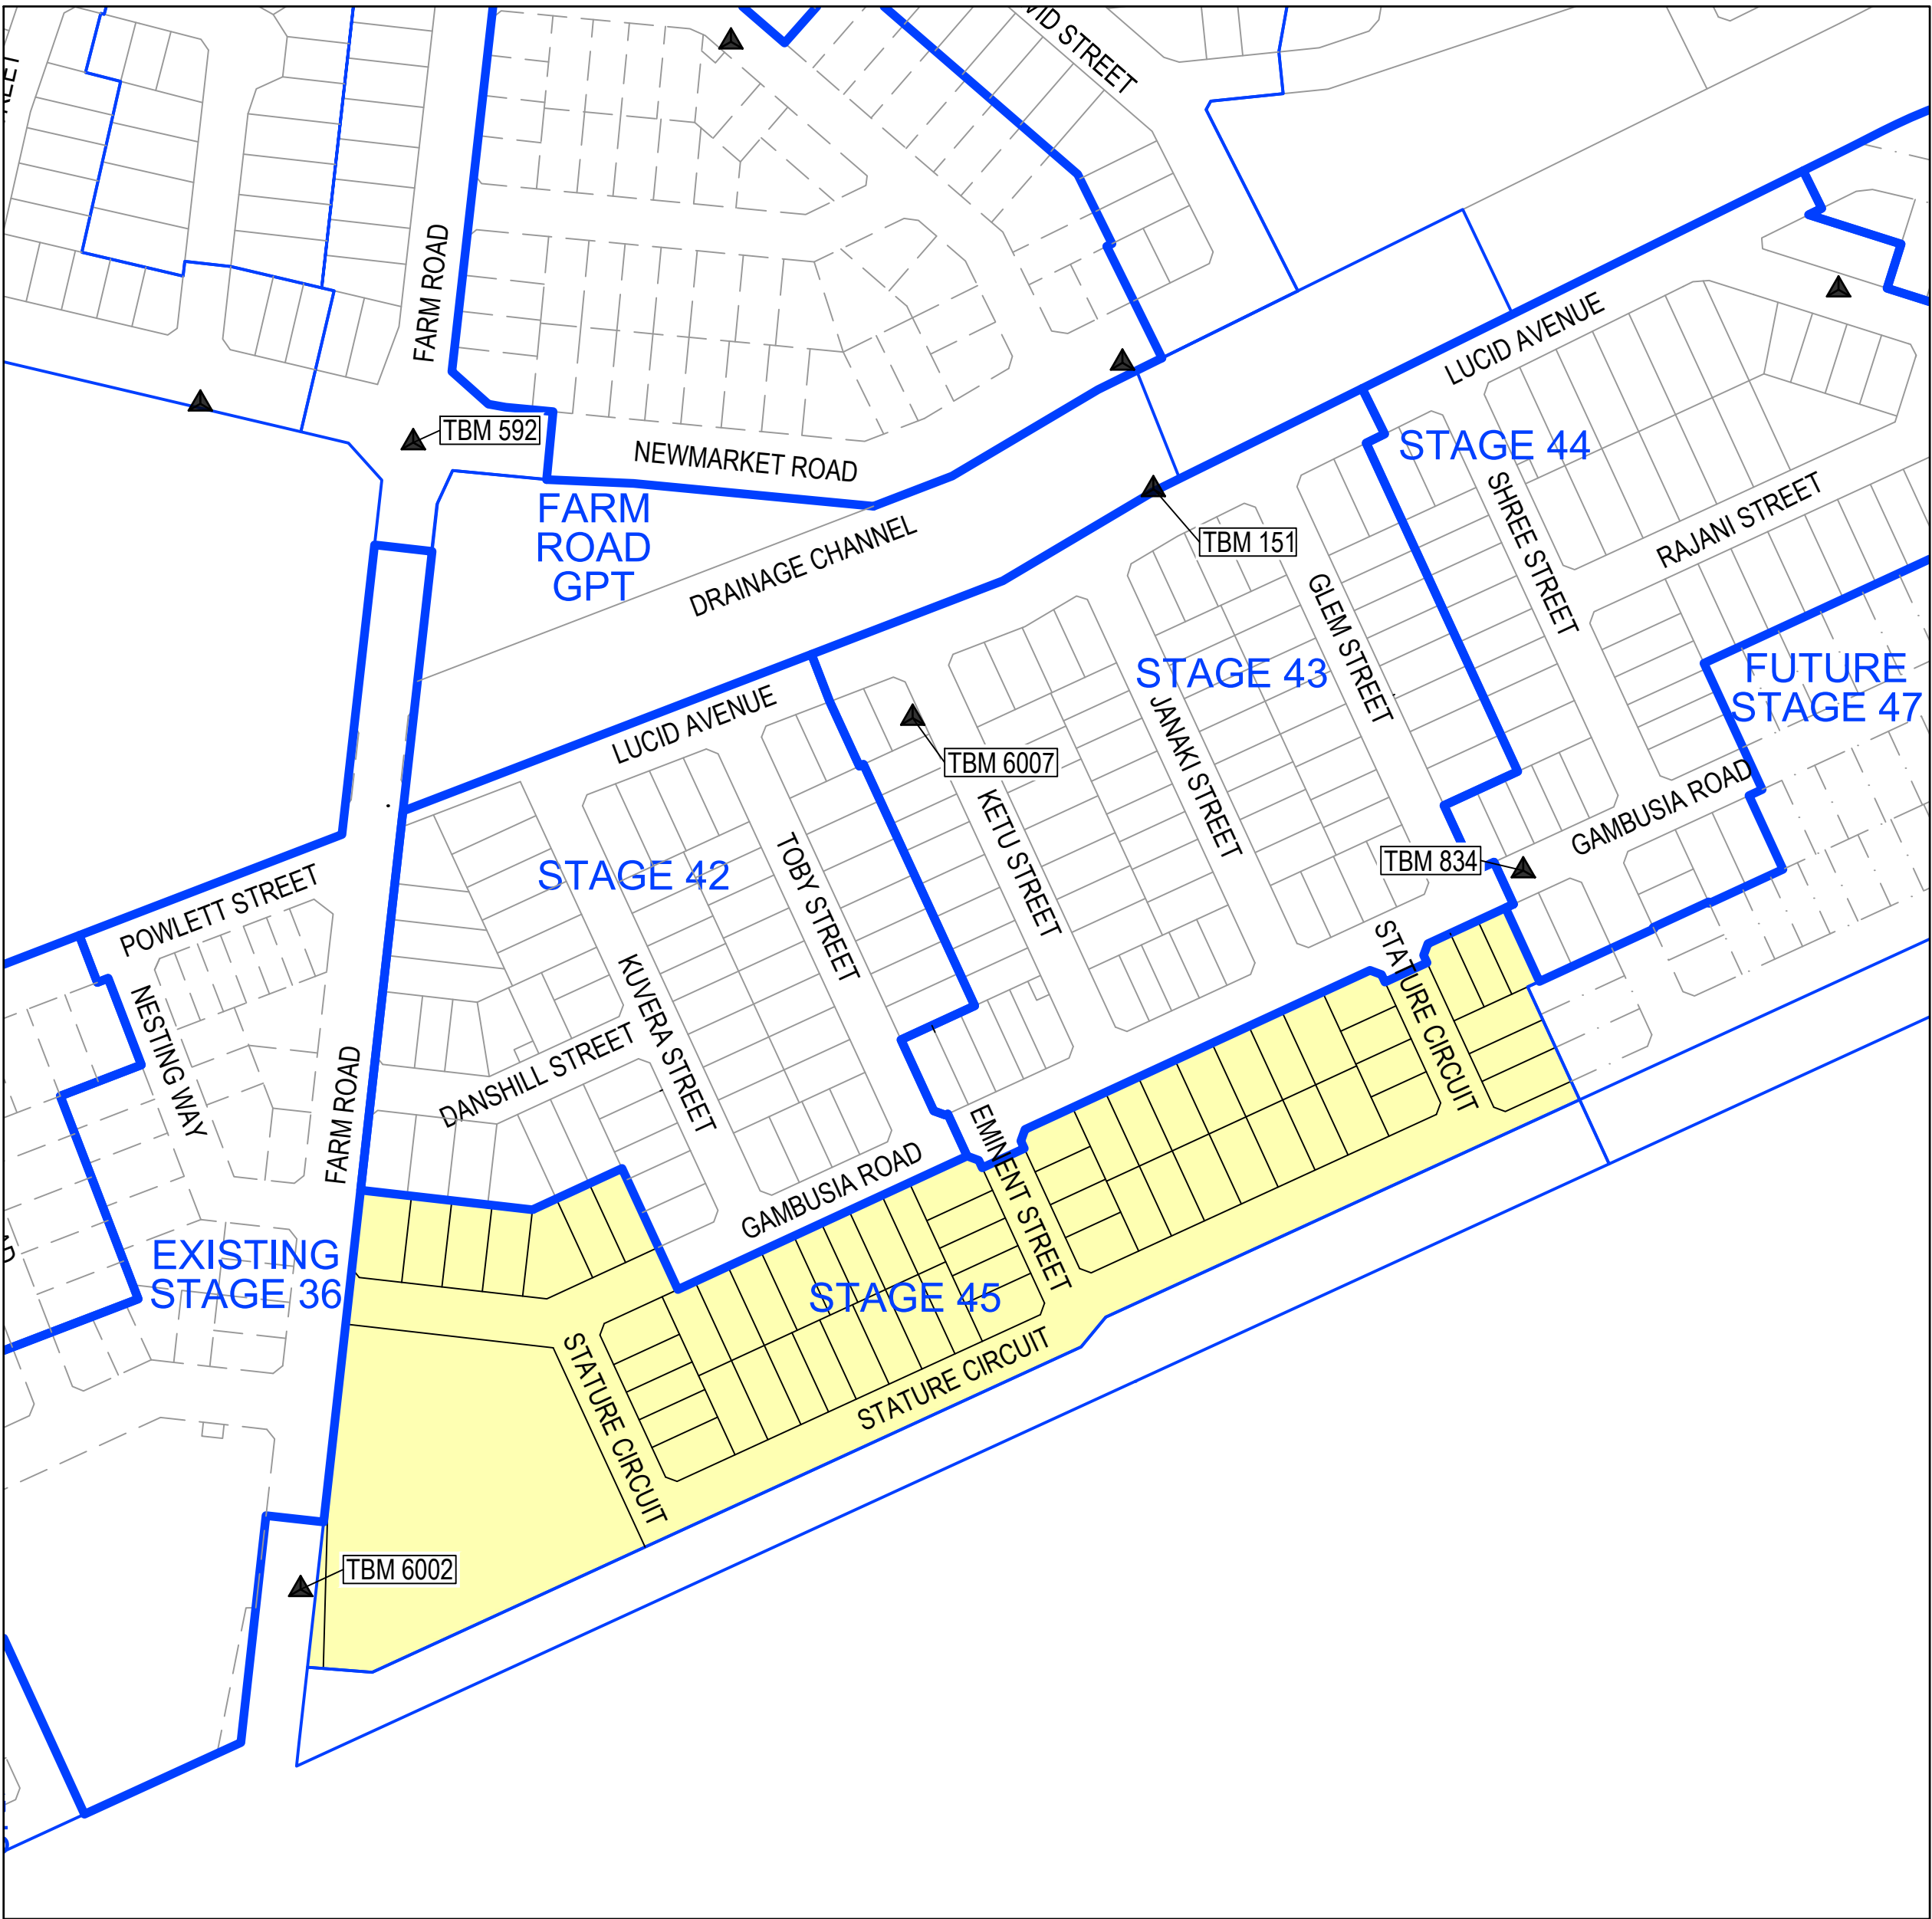

TBM & LOCALITY PLAN

SCALE @ A1: 1:2000


REV	DESCRIPTION	DATE	AMEND	APP'D
3	TREES MOVED FOR WATER MAIN CLEARANCE	12/08/25	IH	KP
2	EXTEND SEWER FOR FUTURE MD SITE	22/07/25	IH	KP
1	UPDATE SEWER EASEMENT FOR LOTS 4535 - 4541	16/06/25	IH	KP
0	CONSTRUCTION ISSUE	12/02/25	BS	KP

Written dimensions to take precedence over scale. Contractor shall check and verify all dimensions on site. Discrepancies to be brought to the attention of the Superintendent.

Drawn P.BOTROS
Date 03/11/23
AN 3161090
Designed I.HUANG
Date 03/11/23
AN 4121017
Checked S. RAJKOVIC
Date 02/02/23
AN 2951106
Reg. Eng. K.PAGE
Date 28/01/25
Reg. No. PE0007400

LEGEND

- STAGE BOUNDARY
- CURRENT STAGE

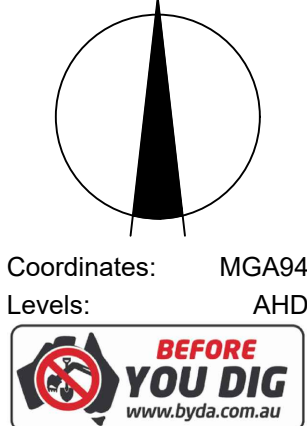

0m 20m 40m 80m 120m

Scale @ A1/A3 1:2000 / 1:4000

RIVERWALK

STAGE 45
GEELONG ROAD, WERRIBEE
WYNDHAM CITY COUNCIL
NOTES, TBM & LOCALITY PLAN AND
DRAWING INDEX
Drawing No: 10945TD01
Revision: 3 Sheet No: 01 of 28




DALTON
CONSULTING
ENGINEERS
ABN 78 429 221 049
T +61 3 9813 7400
T +61 3 5246 1700
T +61 7 3374 9000
E info@dceng.com.au

CONSTRUCTION

TABLE OF SERVICE LOCATIONS

STREET NAME	SEW	GAS	DW	NDW	COMS	ELEC	POLES	TREES	BOK
GAMBUSIA ROAD (LOT 4501-4504)	-	-	3.05 N	2.55 N	2.275 S	3.10 S	*0.80 N	*1.10 N/S	4.35 N/4.85 S
GAMBUSIA ROAD (LOT 4506-4507)	1.00 S	-	3.05 N	2.55 N	1.775 S	2.60 S	*0.80 N	*1.10 N/S	4.35 N/S
EMINENT STREET	-	-	3.05 E	2.55 E	1.775 W	2.60 W	*0.80 E/W	*1.10 E/W	4.35 E/W
STATURE CIRCUIT (LOT 4508-4530)	1.00 E	-	3.05 E	2.55 E	2.275 W	3.10 W	*0.80 W	*1.10 E/W	4.35 E/4.85 W
STATURE CIRCUIT (LOT 4521-4529, 4553-4546)	-	-	5.00 N	4.50 N	2.275 N	3.10 N	*0.80 N/S	*2.60 N*1.10 S	6.35 N/2.35 S
STATURE CIRCUIT (LOT 4542-4545)	-	-	3.05 E	2.55 E	1.775 W	2.60 W	*0.80 E/W	*1.10 E/W	4.35 E/W


* FROM BACK OF KERB

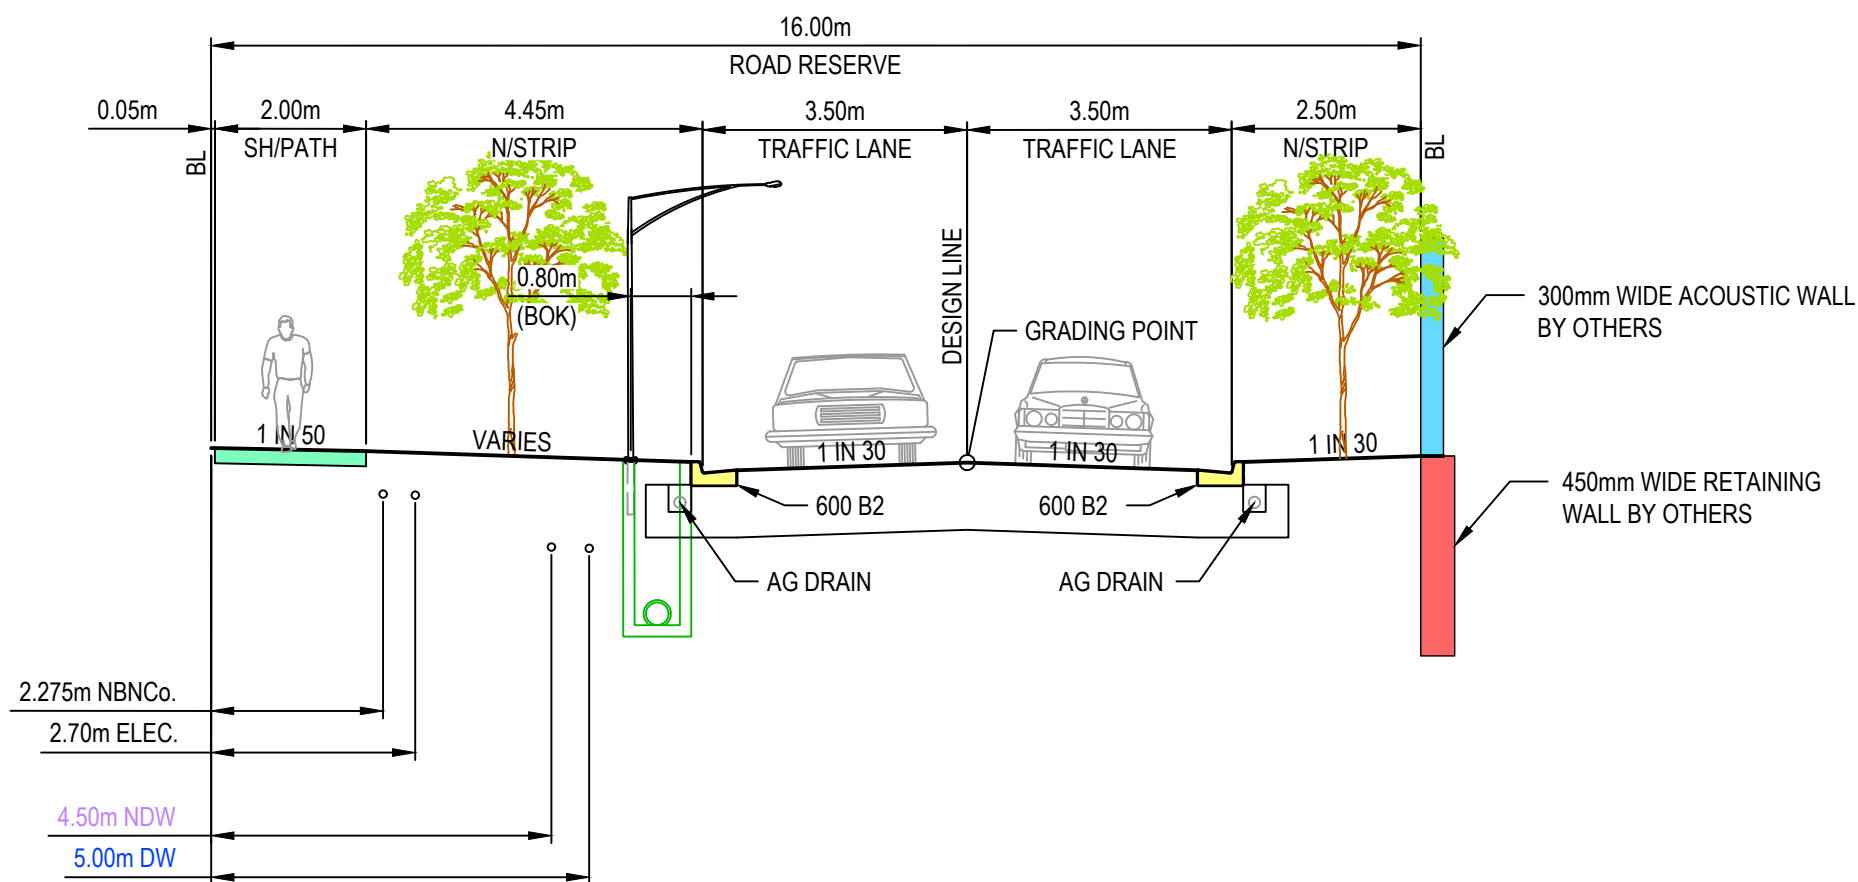

ACCESS STREET ADJACENT TO ACOUSTIC WALL (16m)
STATURE CIRCUIT (LOTS 4521 TO 4530 & 4545 TO 4553)

SCALE 1:100

SEWER AND DRAINAGE SHOWN INDICATIVELY;
REFER TO DETAIL PLAN FOR ACTUAL LOCATION

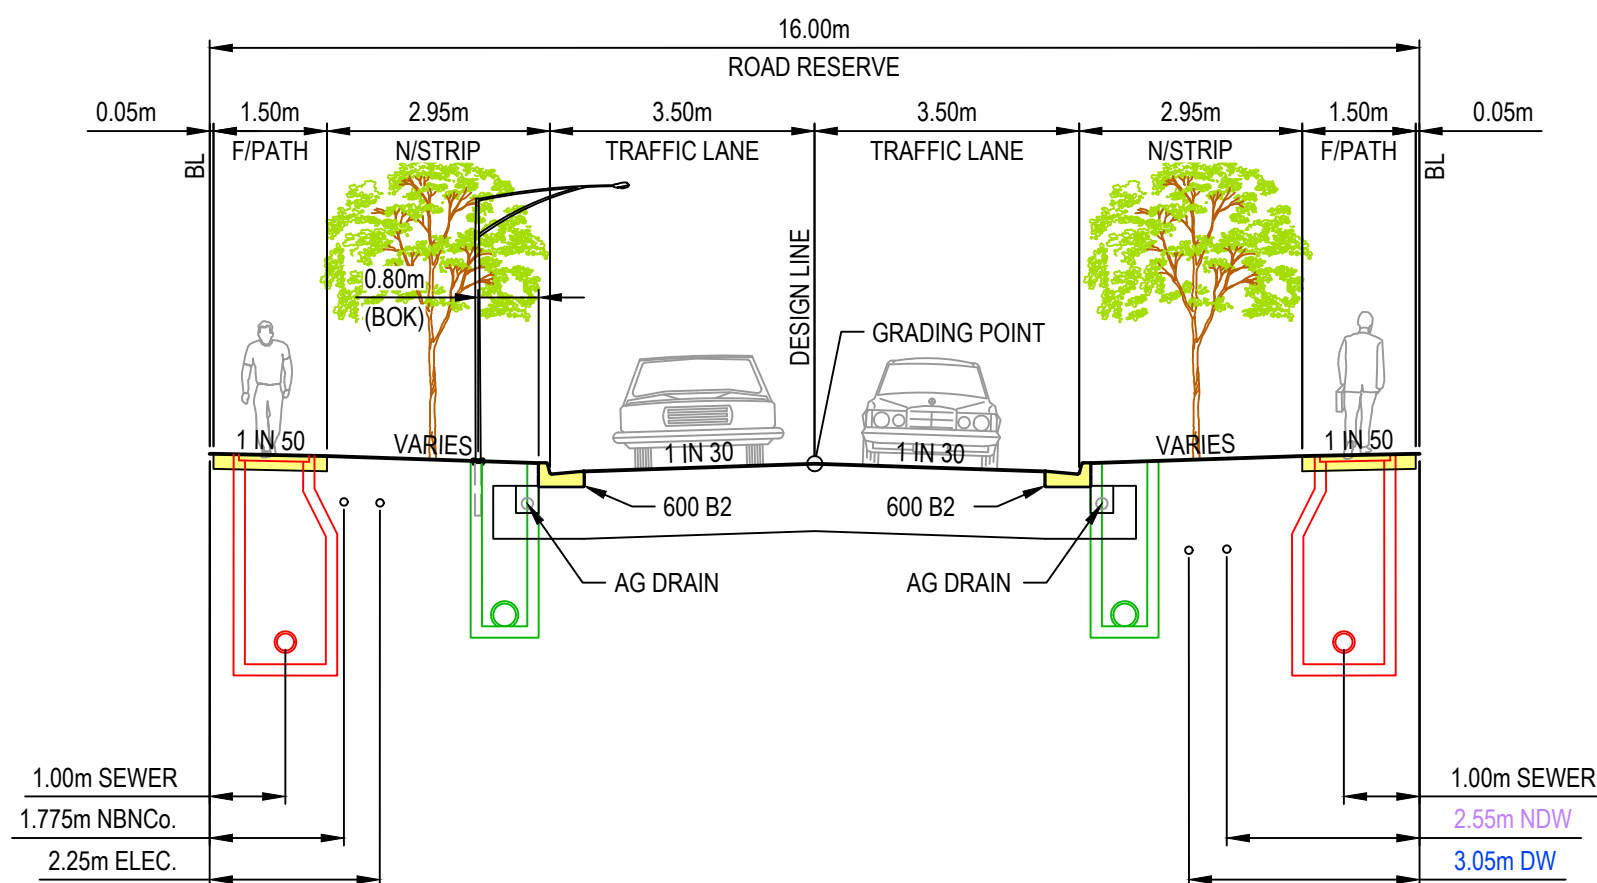


STANDARD ACCESS STREET (16m)

EMINENT STREET, GAMBUSIA ROAD (LOTS 4506 TO 4507) & STATURE CIRCUIT (LOTS 4542 TO 4545, 4559 TO 4561)


SCALE 1:100

SEWER AND DRAINAGE SHOWN INDICATIVELY;
REFER TO DETAIL PLAN FOR ACTUAL LOCATION

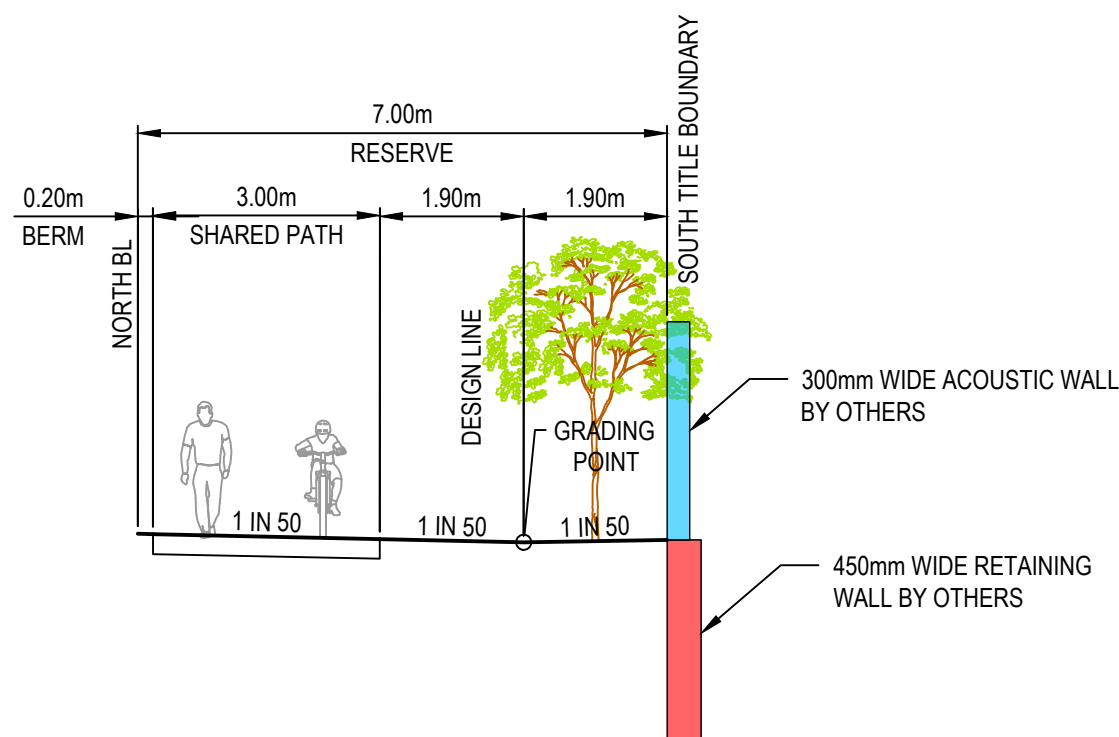

RESERVE (7m)
SHARED PATH A

SCALE 1:100

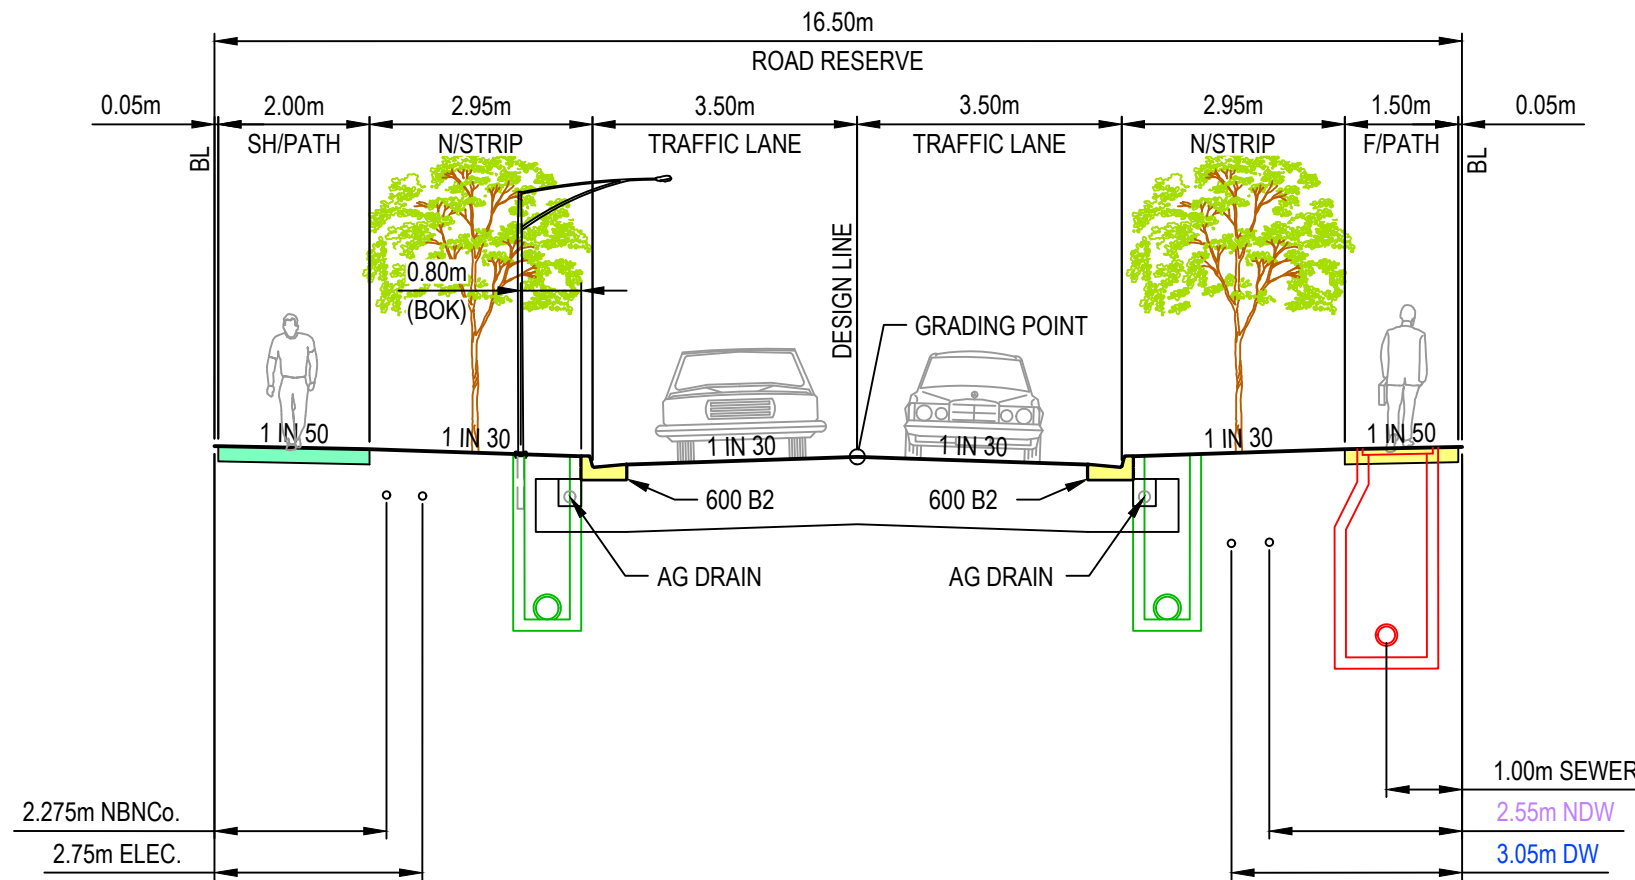

STANDARD ACCESS STREET WITH 2M SHARED PATH (16.5m)

GAMBUSIA ROAD (LOTS 4501 TO 4504) & STATURE CIRCUIT (LOTS 4508, 4530 TO 4533)

SCALE 1:100

SEWER AND DRAINAGE SHOWN INDICATIVELY;
REFER TO DETAIL PLAN FOR ACTUAL LOCATION

NOTE: PAVEMENT JOINTS
ROAD PAVEMENT JOINTS TO BE INSTALLED IN ACCORDANCE WITH
EDCM STANDARD DRAWING 201.

NOTE: AG DRAINS
AG DRAINS TO BE INSTALLED IN ACCORDANCE WITH EDCM
STANDARD DRAWING 202a.

NOTE: LIGHT POLES AND STREET TREES
1. LOCATIONS OF LIGHT POLES SHOWN ON ALL TYPICAL
SECTIONS ARE ONLY INDICATIVE AND NOT THE EXACT
LOCATION OF PROPOSED LIGHT POLES.
2. PROPOSED TREES SHALL BE CLEAR OF SERVICES AND
LOCATED AT A SUITABLE LOCATION THAT WILL MINIMISE
DAMAGE TO ADJUTING SERVICES.
3. NATURE STRIP TREES ARE TO BE LOCATED MID-WAY BETWEEN
FRONT OF PATH AND BACK OF KERB AND CHANNEL.
4. ALL PLANTING TO BE NO LESS THAN 1.0m FROM BACK OF
KERB.

REV	DESCRIPTION	DATE	AMEND	APP'D
3	TREES MOVED FOR WATER MAIN CLEARANCE	12/08/25	IH	KP
2	EXTEND SEWER FOR FUTURE MD SITE	22/07/25	IH	KP
1	UPDATE SEWER EASEMENT FOR LOTS 4535 - 4541	16/06/25	IH	KP
0	CONSTRUCTION ISSUE	12/02/25	BS	KP

Drawn P.BOTROS
Date 03/11/23
AN 3161090
Designed I.HUANG
Date 03/11/23
AN 4121017
Checked S. RAJKOVIC
Date 02/02/23
AN 2951106
Reg. Eng. K.PAGE
Date 28/01/25
Reg. No. PE0007400

Written dimensions to take precedence over scale. Contractor shall check and verify all dimensions on site. Discrepancies to be brought to the attention of the Superintendent.

© Dalton Consulting Engineers Pty Ltd

Coordinates: MGA84
Levels: AHD



Scale @ A1/A3 As Shown

RIVERWALK
STAGE 45
GEELONG ROAD, WERRIBEE
WYNDHAM CITY COUNCIL
TYPICAL SECTIONS

Drawing No: 10945TD02
Revision: 3 Sheet No: 02 of 28


DALTON CONSULTING ENGINEERS
ABN 78 429 221 049
T +61 3 9813 7400
T +61 3 5246 1700
T +61 7 3374 9000
E info@dceng.com.au

CONSTRUCTION

PAVEMENT DETAILS

ACCESS STREET (UPPER)	
GAMBUSIA ROAD	
ASPHALT	WEARING COURSE 30mm SIZE 10 TYPE N (CLASS C320 BINDER) BASE 30mm SIZE 10 TYPE N (CLASS C320 BINDER) 10mm PRIMER SEAL & SAMI 10mm
LAYER A	BASE 130mm VICROADS CLASS 2 FCR (20mm)
LAYER B	UPPER SUBBASE 130mm VICROADS CLASS 3 FCR (20mm) LOWER SUBBASE 130mm VICROADS CLASS 4 FCR (20mm) CAPPING 150mm VICROADS TYPE A CBR ≥ 8%, SWELL ≤1.5% PERMEABILITY K ≤5x10 ⁽⁻⁹⁾ m/sec. COMPACTED TO A MINIMUM DENSITY RATIO OF 98% (STANDARD AS1289: 5.1.1)
DEPTH TOTAL	610mm min.
CONSTRUCTION LAYER	CONSTRUCTION LAYER 150mm VICROADS TYPE A CBR ≥ 8%, SWELL ≤1.5% PERMEABILITY K ≤5x10 ⁽⁻⁹⁾ m/sec. COMPACTED TO A MINIMUM DENSITY RATIO OF 98% (STANDARD AS1289: 5.1.1)
SUBGRADE	SUBGRADE UNIT 4 OR 5 NATURAL SOIL OR CLAY CONTROLLED FILL (CBR≥2.0%)

NOTE:
REFER GROUND SCIENCE G5025.1AA (DATED 22.09.2023) AND ASSOCIATED DOCUMENTATION.
DATED: 13.12.2023

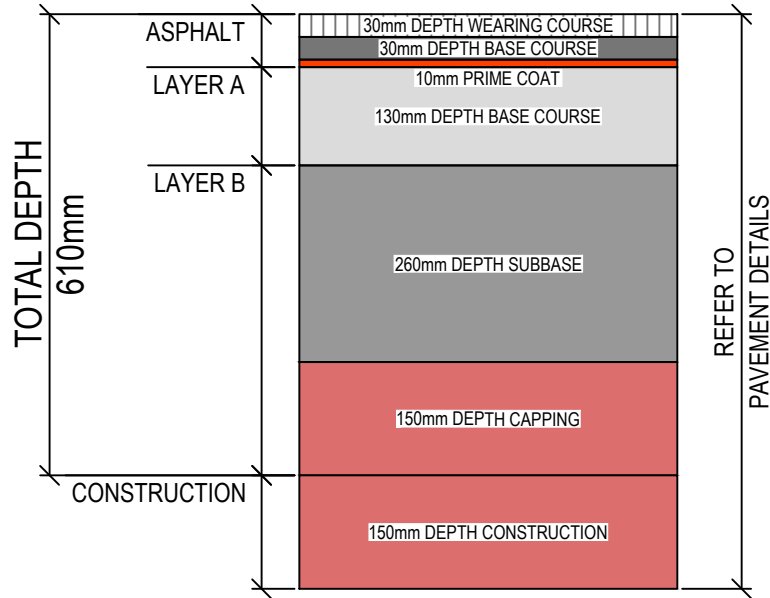


TYPICAL PAVEMENT DETAIL

SCALE @ A1 1:10

PAVEMENT DETAILS

ACCESS LANE	
EMINENT STREET & STATURE CIRCUIT (LOTS 4521 TO 4530 & 4542 TO 4553)	
ASPHALT	WEARING COURSE 20mm SIZE 7 TYPE L (CLASS C320 BINDER) BASE 30mm SIZE 10 TYPE N (CLASS C320 BINDER) 10mm PRIMER SEAL & SAMI 10mm
LAYER A	BASE 140mm VICROADS CLASS 2 FCR (20mm)
LAYER B	SUBBASE 100mm VICROADS CLASS 3 FCR (20mm) CAPPING 150mm VICROADS TYPE A CBR ≥ 8%, SWELL <1.5% PERMEABILITY K < 5x10 ⁽⁻⁹⁾ m/sec. COMPACTED TO A MINIMUM DENSITY RATIO OF 98% (STANDARD AS1289: 5.1.1)
DEPTH TOTAL	450mm min.
CONSTRUCTION LAYER	CONSTRUCTION LAYER 150mm VICROADS TYPE A CBR ≥ 8%, SWELL ≤1.5% PERMEABILITY K ≤5x10 ⁽⁻⁹⁾ m/sec. COMPACTED TO A MINIMUM DENSITY RATIO OF 98% (STANDARD AS1289: 5.1.1)
SUBGRADE	SUBGRADE UNIT 4 OR 5 NATURAL SOIL OR CLAY CONTROLLED FILL (CBR≥2.0%)

NOTE:
REFER GROUND SCIENCE G5025.1AA (DATED 22.09.2023) AND ASSOCIATED DOCUMENTATION.
DATED: 13.12.2023

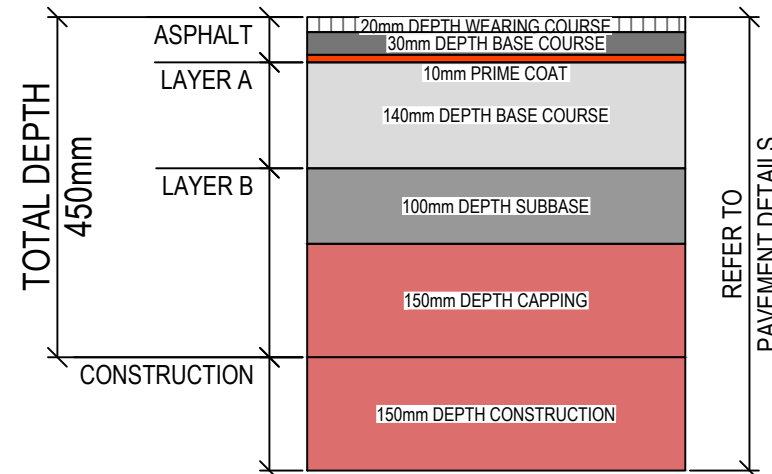


TYPICAL PAVEMENT DETAIL

SCALE @ A1 1:10

PAVEMENT DETAILS


ACCESS PLACE	
STATURE CIRCUIT (LOTS 4508, 4530 TO 4533)	
ASPHALT	WEARING COURSE 30mm SIZE 10 TYPE L (CLASS C320 BINDER) BASE 30mm SIZE 10 TYPE N (CLASS C320 BINDER) 10mm PRIMER SEAL & SAMI 10mm
LAYER A	BASE 130mm VICROADS CLASS 2 FCR (20mm)
LAYER B	SUBBASE 150mm VICROADS CLASS 3 FCR (20mm) CAPPING 150mm VICROADS TYPE A CBR ≥ 8%, SWELL <1.5% PERMEABILITY K < 5x10 ⁽⁻⁹⁾ m/sec. COMPACTED TO A MINIMUM DENSITY RATIO OF 98% (STANDARD AS1289: 5.1.1)
DEPTH TOTAL	500mm min.
CONSTRUCTION LAYER	CONSTRUCTION LAYER 150mm VICROADS TYPE A CBR ≥ 8%, SWELL ≤1.5% PERMEABILITY K ≤5x10 ⁽⁻⁹⁾ m/sec. COMPACTED TO A MINIMUM DENSITY RATIO OF 98% (STANDARD AS1289: 5.1.1)
SUBGRADE	SUBGRADE UNIT 4 OR 5 NATURAL SOIL OR CLAY CONTROLLED FILL (CBR≥2.0%)

NOTE:
REFER GROUND SCIENCE G5025.1AA (DATED 22.09.2023) AND ASSOCIATED DOCUMENTATION.
DATED: 13.12.2023

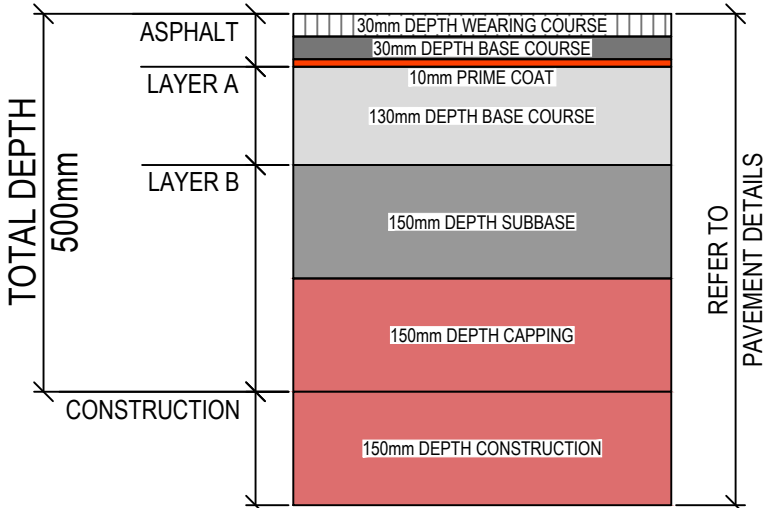

TYPICAL PAVEMENT DETAIL

SCALE @ A1 1:10

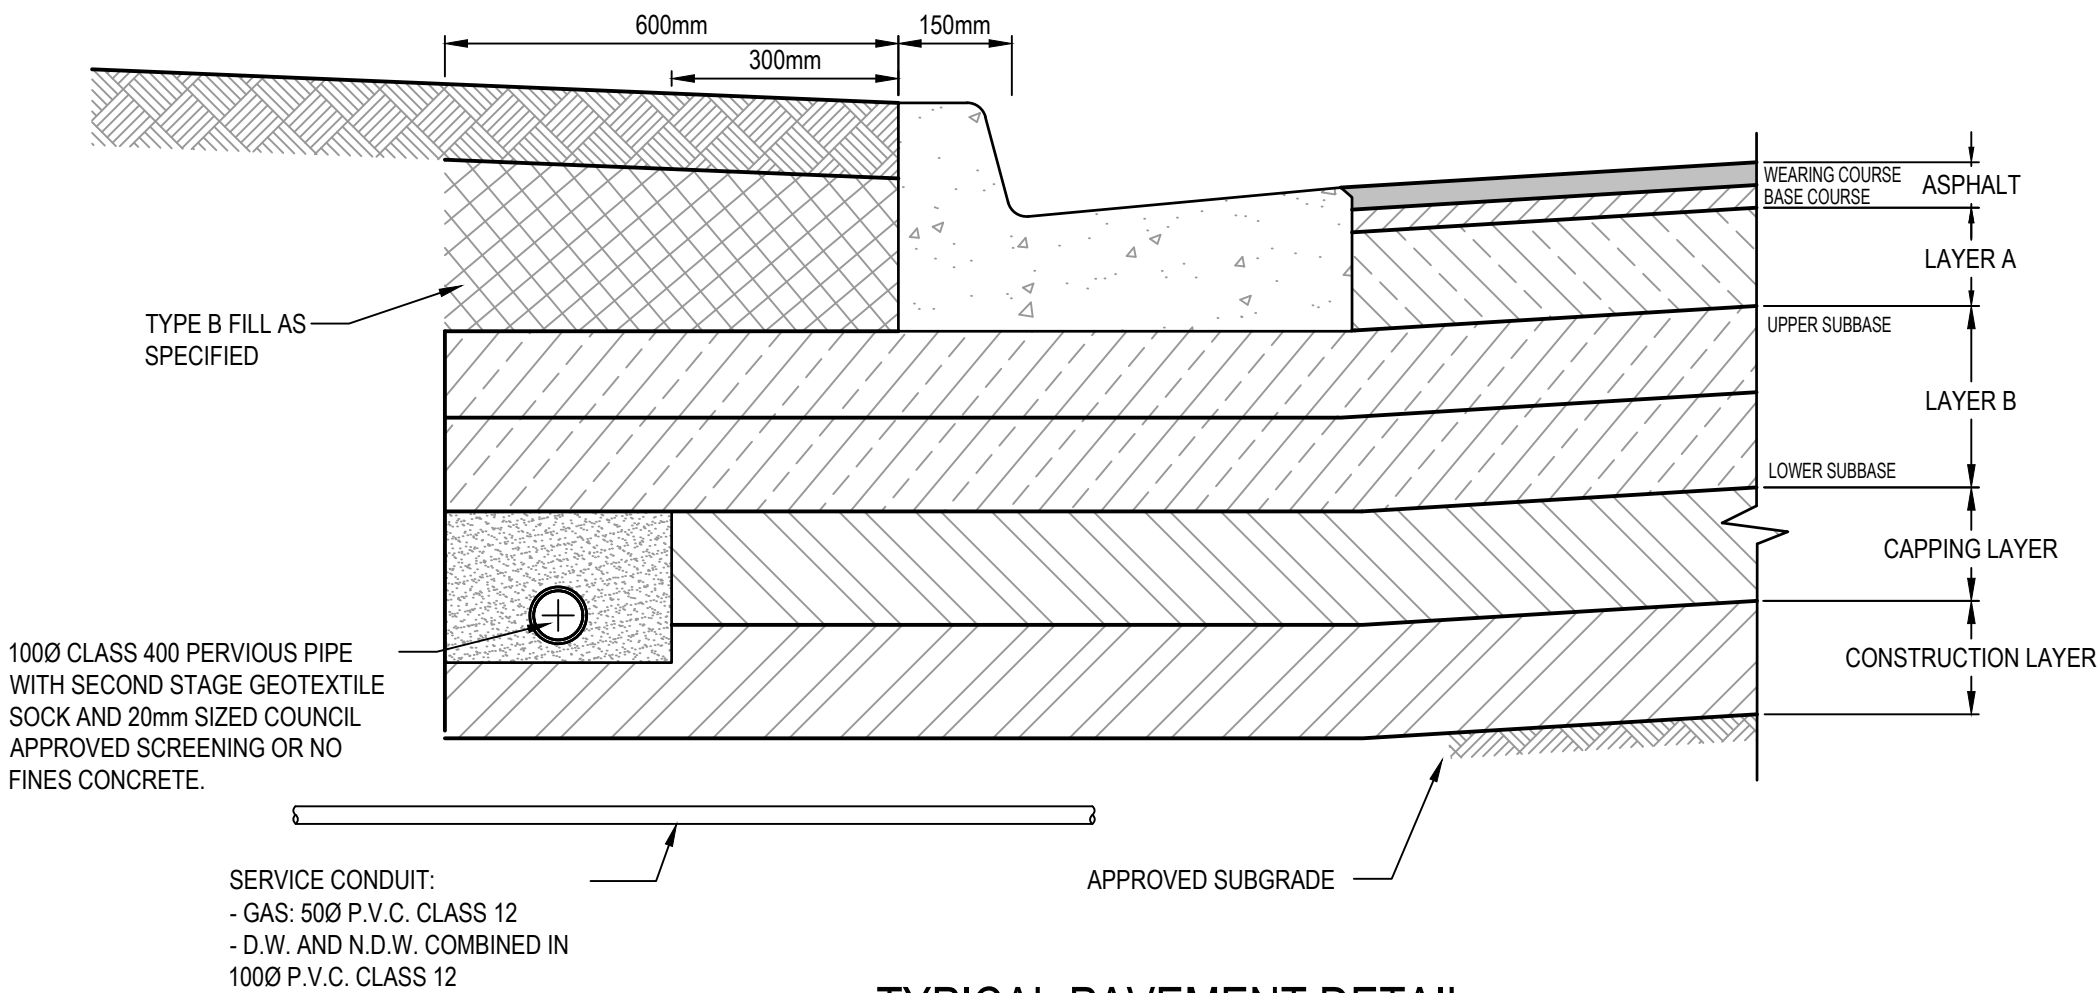

TYPICAL PAVEMENT DETAIL

(REFER TO V.P.A. STD. DRG. E.D.C.M. 202a)

SCALE @ A1 1:10

NOTE: PAVEMENT JOINTS
ROAD PAVEMENT JOINTS TO BE INSTALLED IN ACCORDANCE WITH
EDCM STANDARD DRAWING 201.

NOTE: AG DRAINS
AG DRAINS TO BE INSTALLED IN ACCORDANCE WITH EDCM
STANDARD DRAWING 202a.

REV	DESCRIPTION	DATE	AMEND	APP'D
3	TREES MOVED FOR WATER MAIN CLEARANCE	12/08/25	IH	KP
2	EXTEND SEWER FOR FUTURE MD SITE	22/07/25	IH	KP
1	UPDATE SEWER EASEMENT FOR LOTS 4535 - 4541	16/06/25	IH	KP
0	CONSTRUCTION ISSUE	12/02/25	BS	KP

Drawn	P.BOTROS
Date	03/11/23
AN	3161090
Designed	I.HUANG
Date	03/11/23
AN	4121017
Checked	S. RAJKOVIC
Date	02/02/23
AN	2951106
Reg. Eng.	K. PAGE
Date	28/01/25
Reg. No.	PE0007400

Written dimensions to take precedence over scale. Contractor shall check and verify all dimensions on site. Discrepancies to be brought to the attention of the Superintendent.

© Dalton Consulting Engineers Pty Ltd

Coordinates: MGA84
Levels: AHD




Scale @ A1/A3 As Shown

RIVERWALK
STAGE 45
GEELONG ROAD, WERRIBEE
WYNDHAM CITY COUNCIL
PAVEMENT DETAILS

Drawing No: 10945TD03
Revision: 3 Sheet No: 03 of 28



CONSTRUCTION

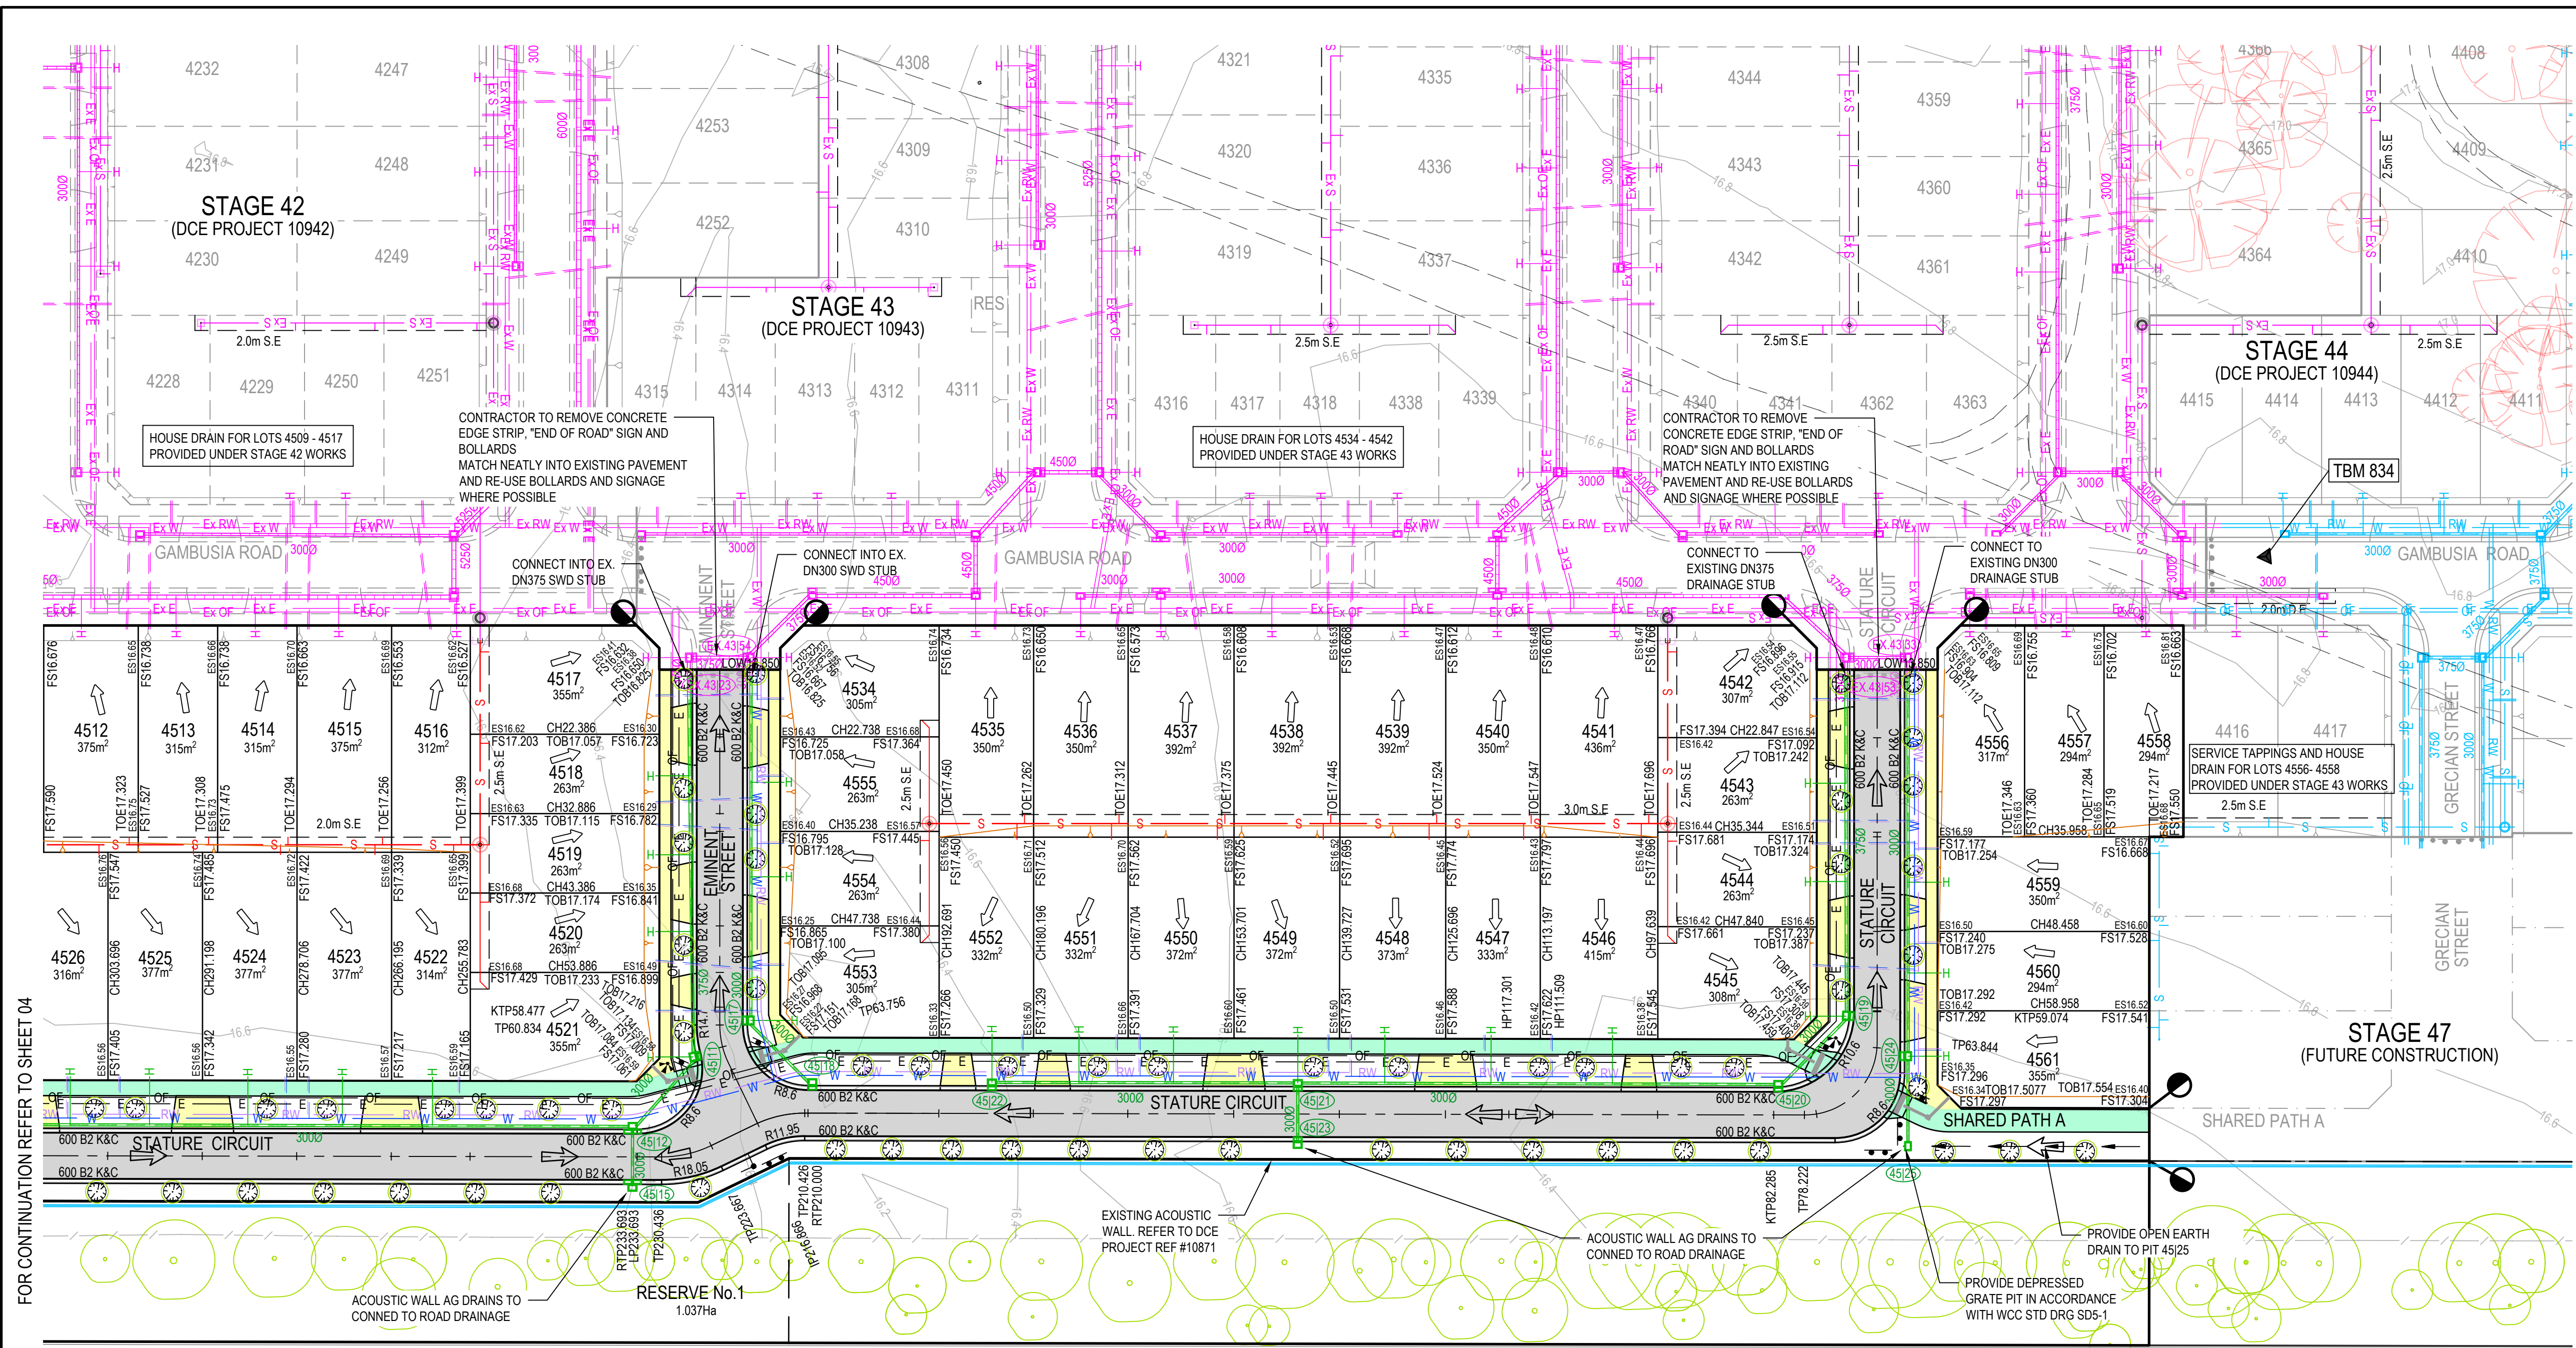

KEY PLAN
NOT TO SCALE

TBM SCHEDULE

I.D.	TYPE	EASTING	NORTHING	LEVEL
151	RIVET	293447.170	5800511.662	17.14
592	RIVET	293191.811	5800527.867	17.88
834	SPIKE	293574.823	5800380.139	16.73
6002	ROD	293152.965	5800132.136	19.94

NOTE: TBM'S
TBMS SHOWN IN THE TABLE ABOVE ARE OUTSIDE OF THE SCOPE OF THIS DRAWING. REFER TO SHEET 01 FOR LOCATION OF TBM'S IN RELATION TO STAGE 45 WORKS.

NOTE: EXISTING SURFACE LEVELS
ALL EXISTING CORNER LEVELS SHOWN ON THIS PLAN ARE PRIOR TO THE COMMENCEMENT OF PERMIT 10 BULK EARTHWORKS DCE PROJECT REF #10873

NOTE: ALL OTHER FILL
FILLING COMPACTED TO A3798-2007 LEVEL 1 REQUIREMENTS WITH APPROVED FILL MATERIAL

NOTE: BULK EARTHWORKS (BEW)
BULK EARTHWORKS TO BE COMPLETED PRIOR TO SUBDIVISIONAL CIVIL WORKS. REFER TO DCE PROJECT REF #10873

NOTE: END OF PAVEMENT WORKS
CONCRETE EDGE STRIP AND AG DRAIN TO BE INSTALLED TO THE END OF ALL PAVEMENT WORKS.

NOTE: EXISTING SERVICES
ALL EXISTING SERVICES UNDER NEW AND PROPOSED ROAD PAVEMENT, FOOTPATH AND DRIVEWAYS TO BE FOR BACKFILLED.

NOTE: EXISTING STRUCTURES
ALL EXISTING DRAINAGE PITS AND SEWER STRUCTURES WITHIN NEW WORKS ARE TO BE ADJUSTED TO MATCH NEW FINISHED SURFACE LEVELS.

NOTE: TACTILE PAVING
TACTILE GROUND SURFACE INDICATORS (TGSIS) ARE SHOWN INDICATIVELY AND SHOULD BE CONSTRUCTED IN ACCORDANCE WITH ASINZS 1428.4.1:2009.

TABLE OF SERVICE LOCATIONS

STREET NAME	SEW	GAS	DW	NDW	COMS	ELEC	POLES	TREES	BOK
GAMBUSIA ROAD (LOT 4501-4504)	-	-	3.05 N	2.55 N	2.275 S	3.10 S	*0.80 N	*1.10 N/S	4.35 N/4.85 S
GAMBUSIA ROAD (LOT 4506-4507)	1.00 S	-	3.05 N	2.55 N	1.775 S	2.60 S	*0.80 N	*1.10 N/S	4.35 N/S
EMINENT STREET	-	-	3.05 E	2.55 E	1.775 W	2.60 W	*0.80 E/W	*1.10 E/W	4.35 E/W
STATURE CIRCUIT (LOT 4508-4530)	1.00 E	-	3.05 E	2.55 E	2.275 W	3.10 W	*0.80 W	*1.10 E/W	4.35 E/4.85 W
STATURE CIRCUIT (LOT 4521-4529, 4533-4546)	-	-	5.00 N	4.50 N	2.275 N	3.10 N	*0.80 N/S	*2.60 N/1.10 S	6.35 N/2.35 S
STATURE CIRCUIT (LOT 4542-4545)	-	-	3.05 E	2.55 E	1.775 W	2.60 W	*0.80 E/W	*1.10 E/W	4.35 E/W

* FROM BACK OF KERB

PRINCES FREEWAY
(EXISTING CONSTRUCTION)

FOR CONTINUATION REFER TO SHEET 04

REV	DESCRIPTION	DATE	AMEND	APP'D
3	TREES MOVED FOR WATER MAIN CLEARANCE	12/08/25	IH	KP
2	EXTEND SEWER FOR FUTURE MD SITE	22/07/25	IH	KP
1	UPDATE SEWER EASEMENT FOR LOTS 4535 - 4541	16/06/25	IH	KP
0	CONSTRUCTION ISSUE	12/02/25	BS	KP

Drawn
Date
AN
3161090
Designed
Date
AN
03/11/23
4121017
Checked
Date
AN
02/02/23
2951106
Reg. Eng.
Date
K. PAGE
28/01/25
Reg. No.
PE0007400

LEGEND

EXISTING DEV.
-Ex S-
-Ex W-
-Ex E-
-Ex F-
-Ex G-
-Ex Q-

LEGEND

CURRENT STAGE
-S-
-W-
-RW-
-E-
-OF-
-H-
-G-

LEGEND

DESIGN IN PROGRESS
-S-
-W-
-RW-
-E-
-OF-
-H-
-G-

LEGEND

SW DRAIN & PIT
SEWER MAIN & MANHOLE
WATER
RECYCLED WATER
DRAINWATER/GAS CONDUITS
ELECTRICITY
OPTIC FIBRE
HOUSE DRAIN / PROP. INLET
GAS

LEGEND

LIMIT OF WORKS
SIGNAGE
PSM/TBM
FINISHED SURFACE LEVEL
EX. SURFACE LEVEL
TOP/TOE OF BATTER LEVEL
REGRADE LOT (MIN 1:150)

LEGEND

PROPOSED STREET TREE WITH 3m TREE RING
ASPHALT PAVEMENT
CONCRETE FOOTPATH / D/WAY
CONCRETE SHARED PATH
TREE TO BE REMOVED
OVERLAND FLOW
ACOUSTIC WALL BY OTHERS
OPEN EARTH DRAIN
HEAVY DUTY CROSSOVER

LEGEND

Coordinates: MGA84
Levels: AHD
Scale @ A1/A3
1:500 / 1:1000

LEGEND

Scale @ A1/A3
1:500 / 1:1000

LEGEND

Scale @ A1/A3
1:500 / 1:1000

RIVERWALK
STAGE 45
GEELONG ROAD, WERRIBEE
WYNDHAM CITY COUNCIL
DETAIL PLAN
SHEET 02 OF 02
Drawing No: 10945DP02
Revision: 3
Sheet No: 05 of 28

DALTON CONSULTING ENGINEERS
ABN 78 429 221 049
T +61 3 9813 7400
T +61 3 5246 1700
T +61 7 3374 9000
E info@dceng.com.au


CONSTRUCTION

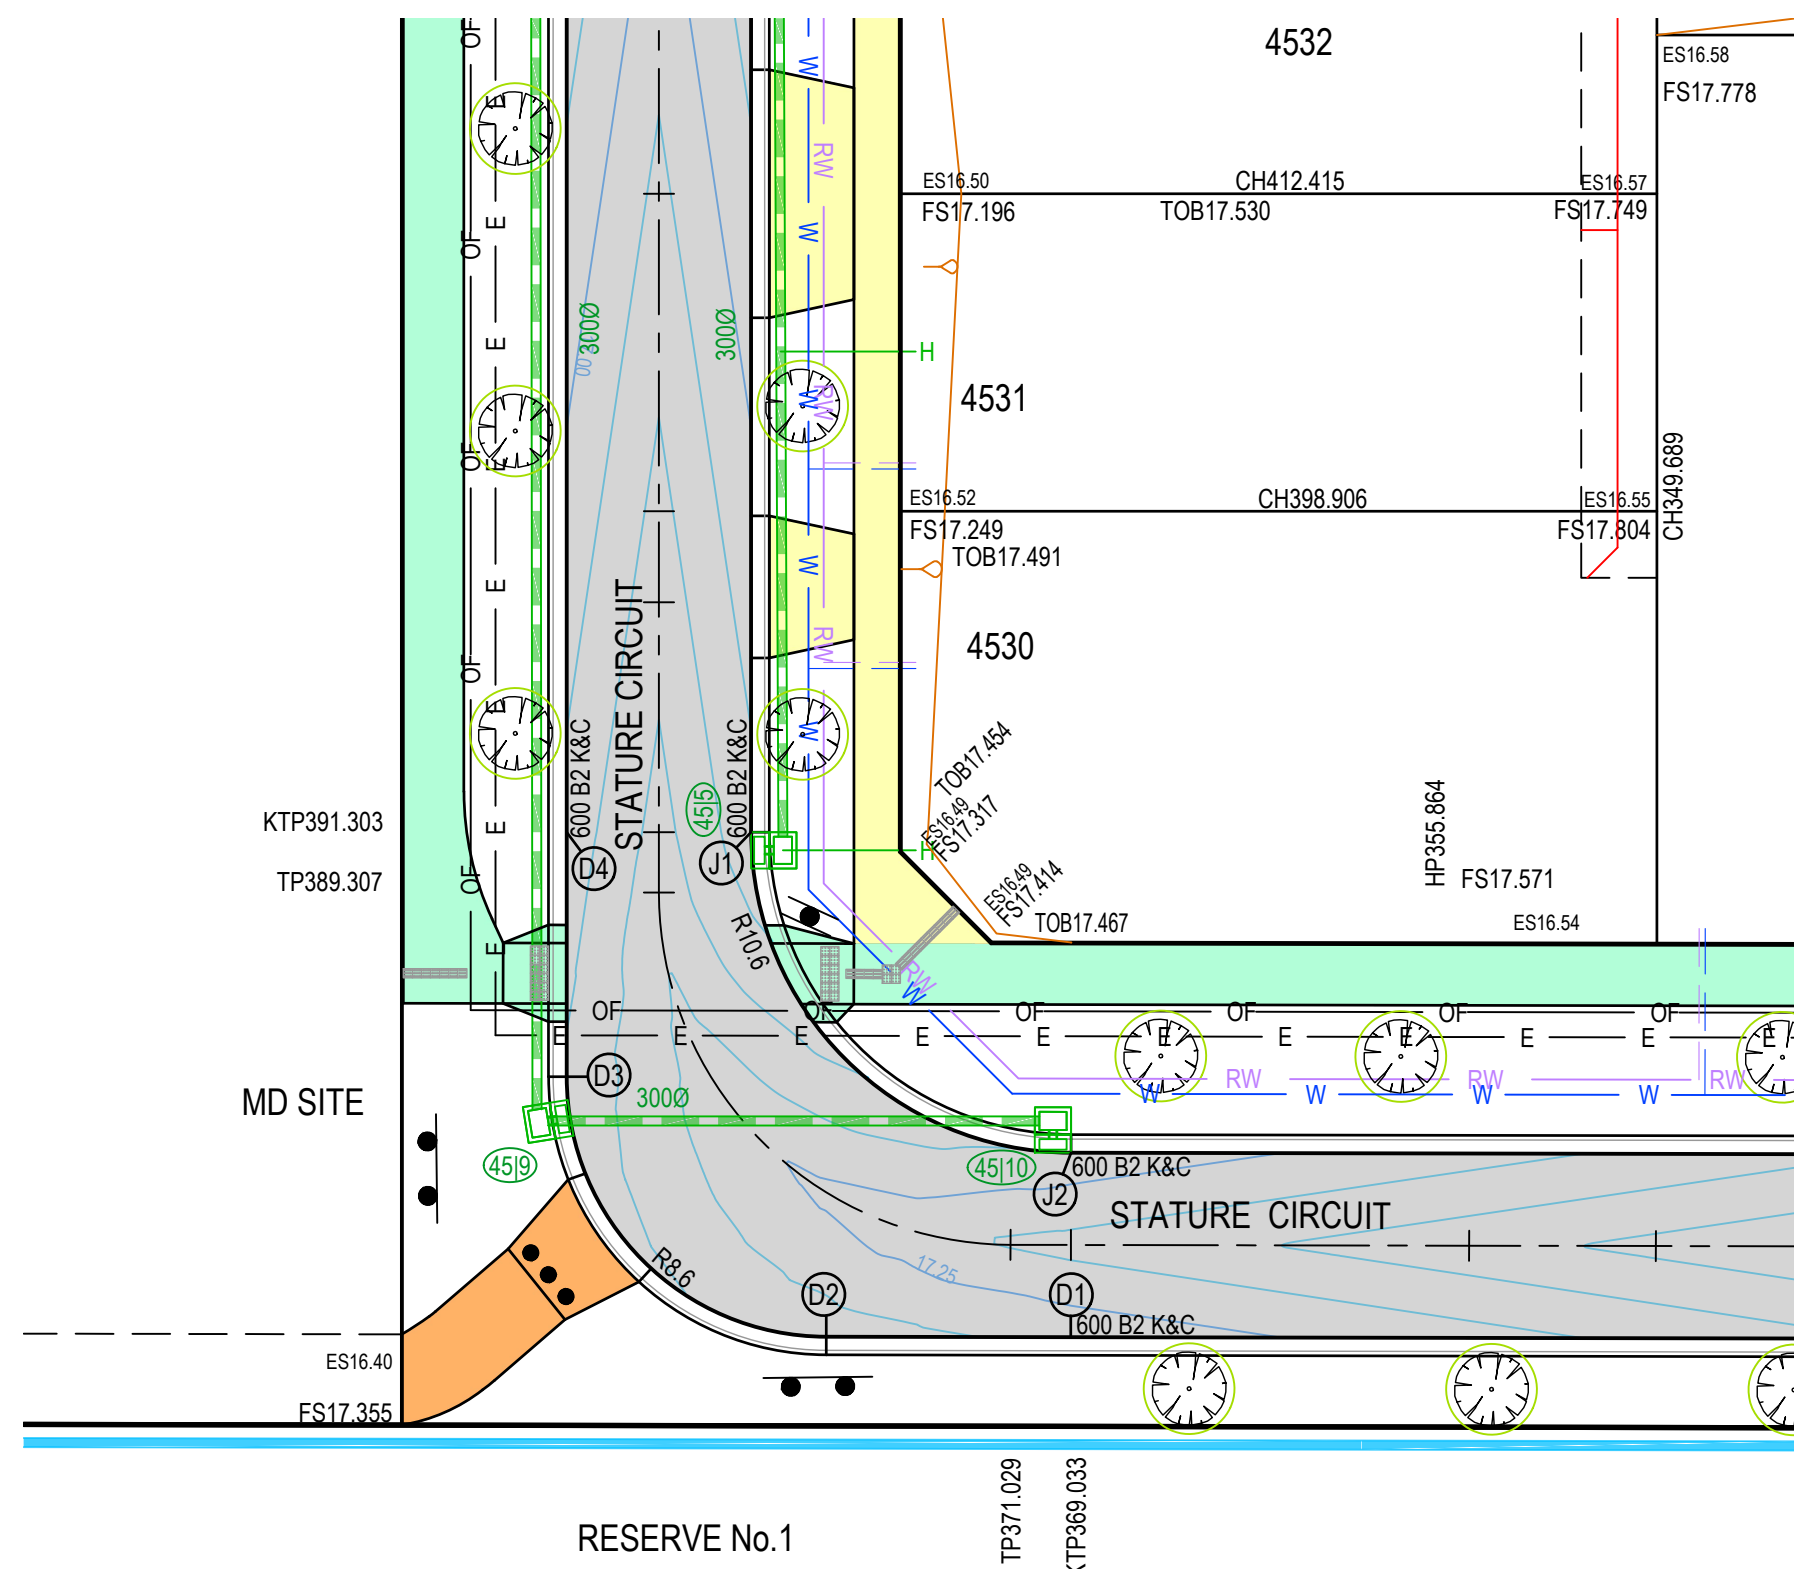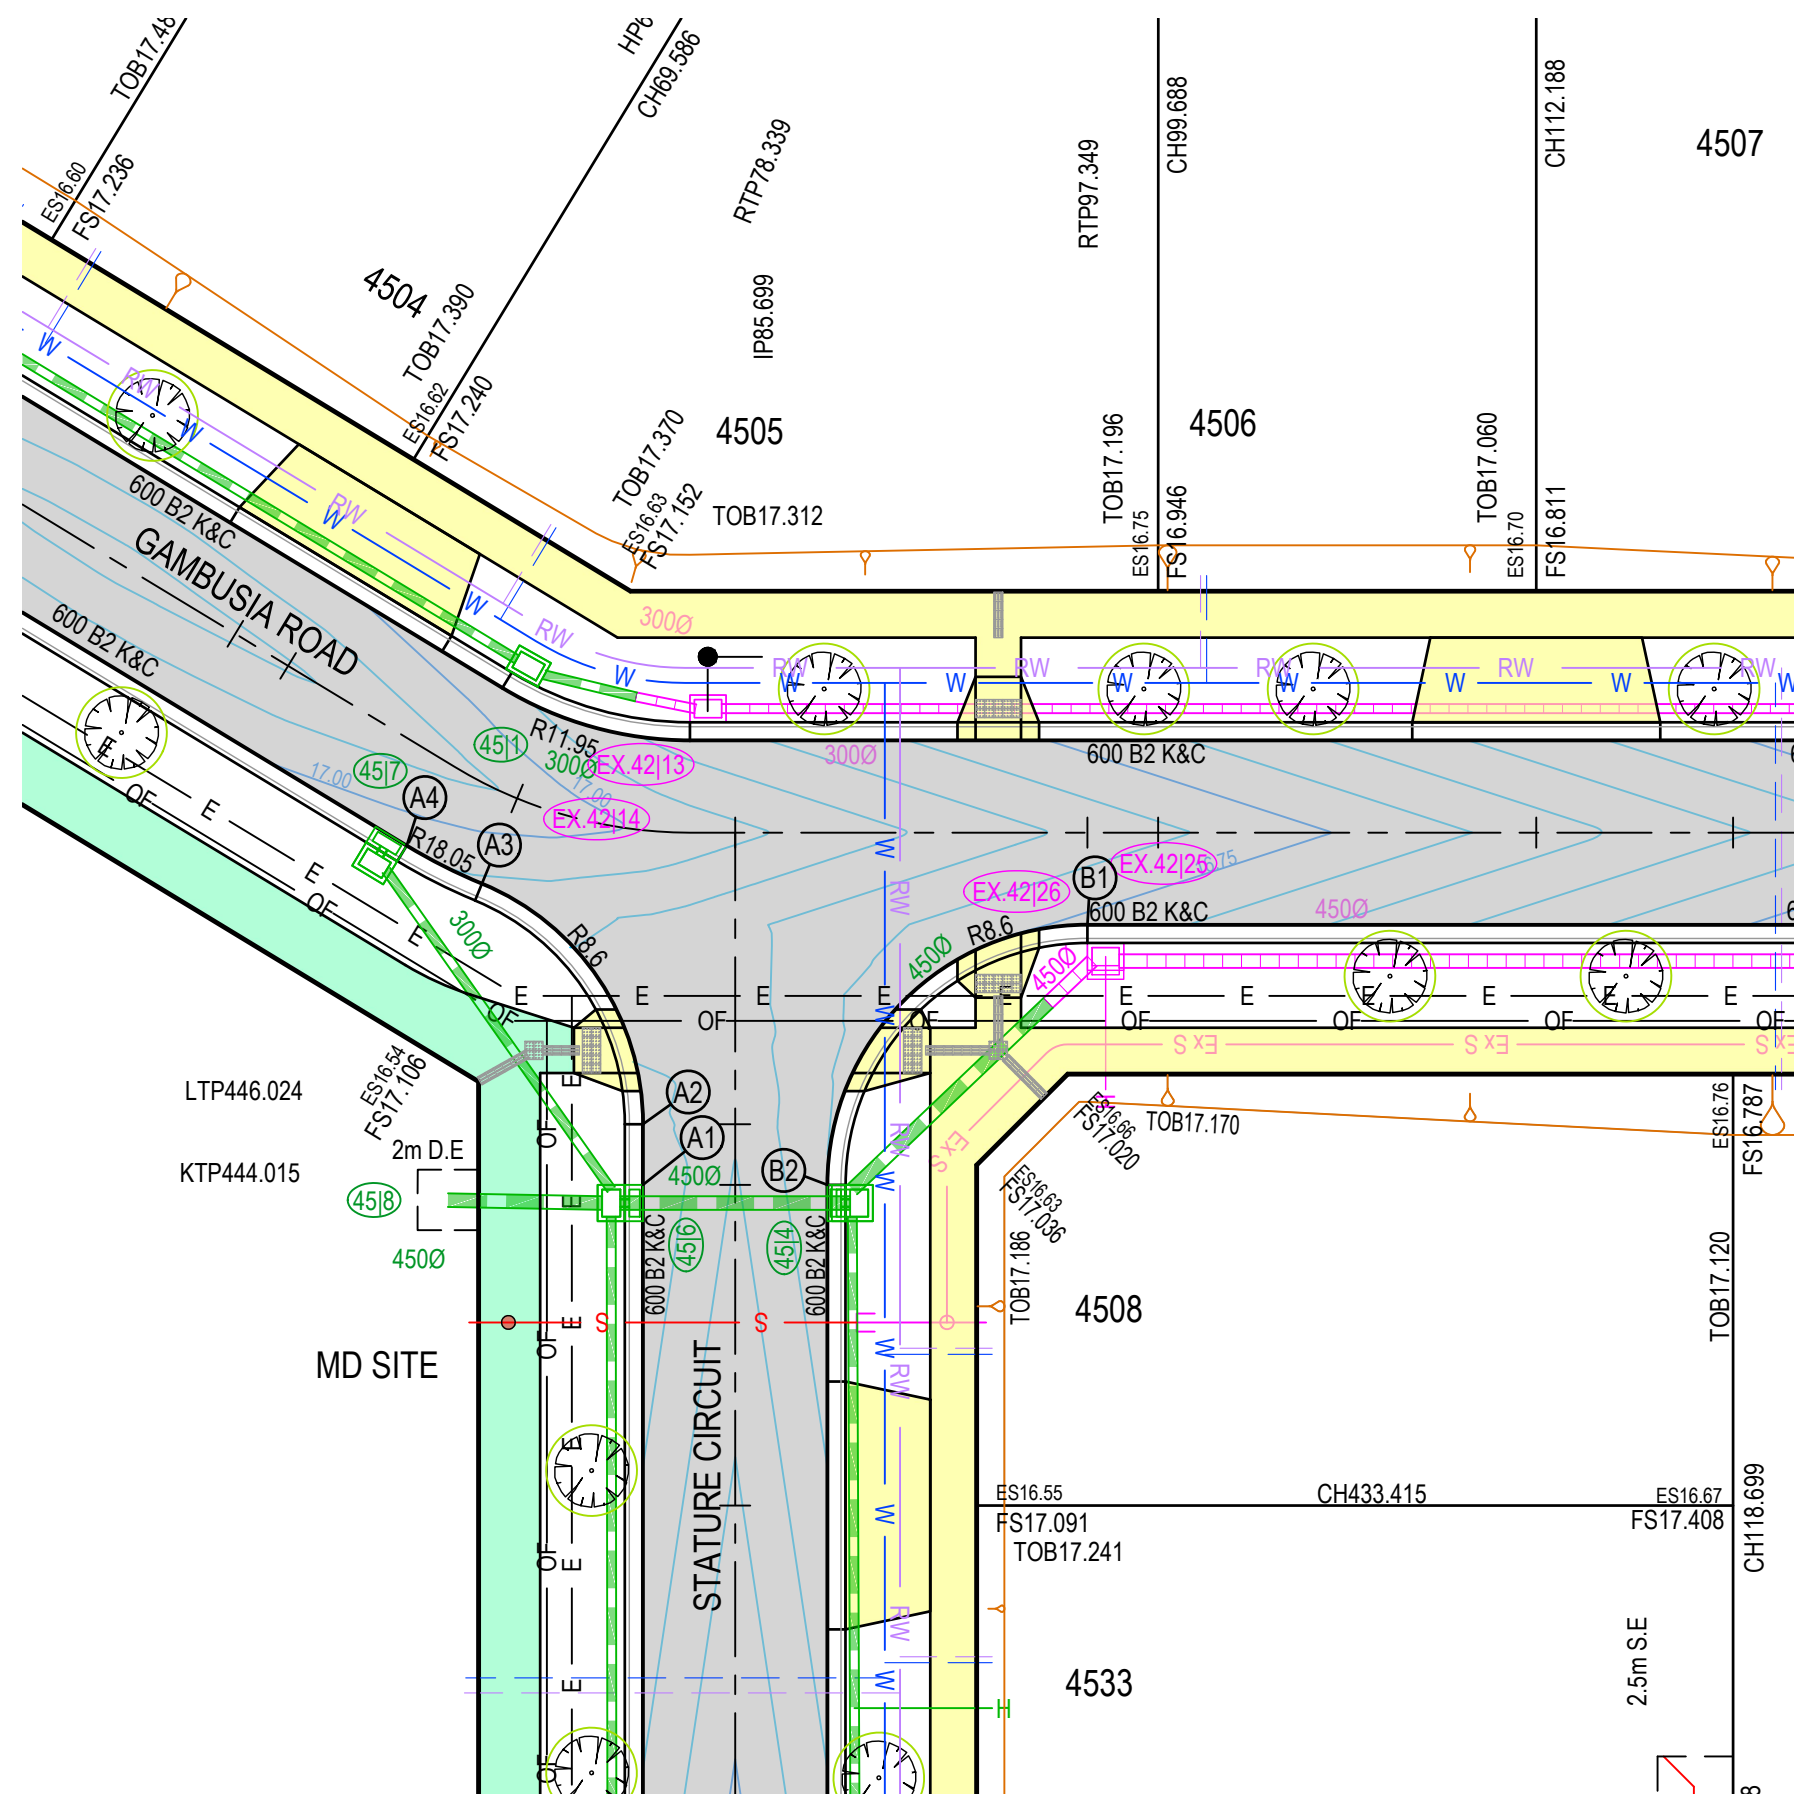


VERTICAL GEOMETRY
HORIZONTAL GEOMETRY
DATUM 13

DESIGN SURFACE	17.240	17.215	17.190	17.175	17.165	17.140	17.115	17.107	17.090	17.057	17.042
EXISTING SURFACE		16.48	16.46	16.45	16.44	16.43	16.43	16.44	16.45	16.46	
CHAINAGE	-5.000	0.000	5.000	8.085	10.000	15.000	20.000	21.577	25.000	28.662	34.662


LIP PROFILE D

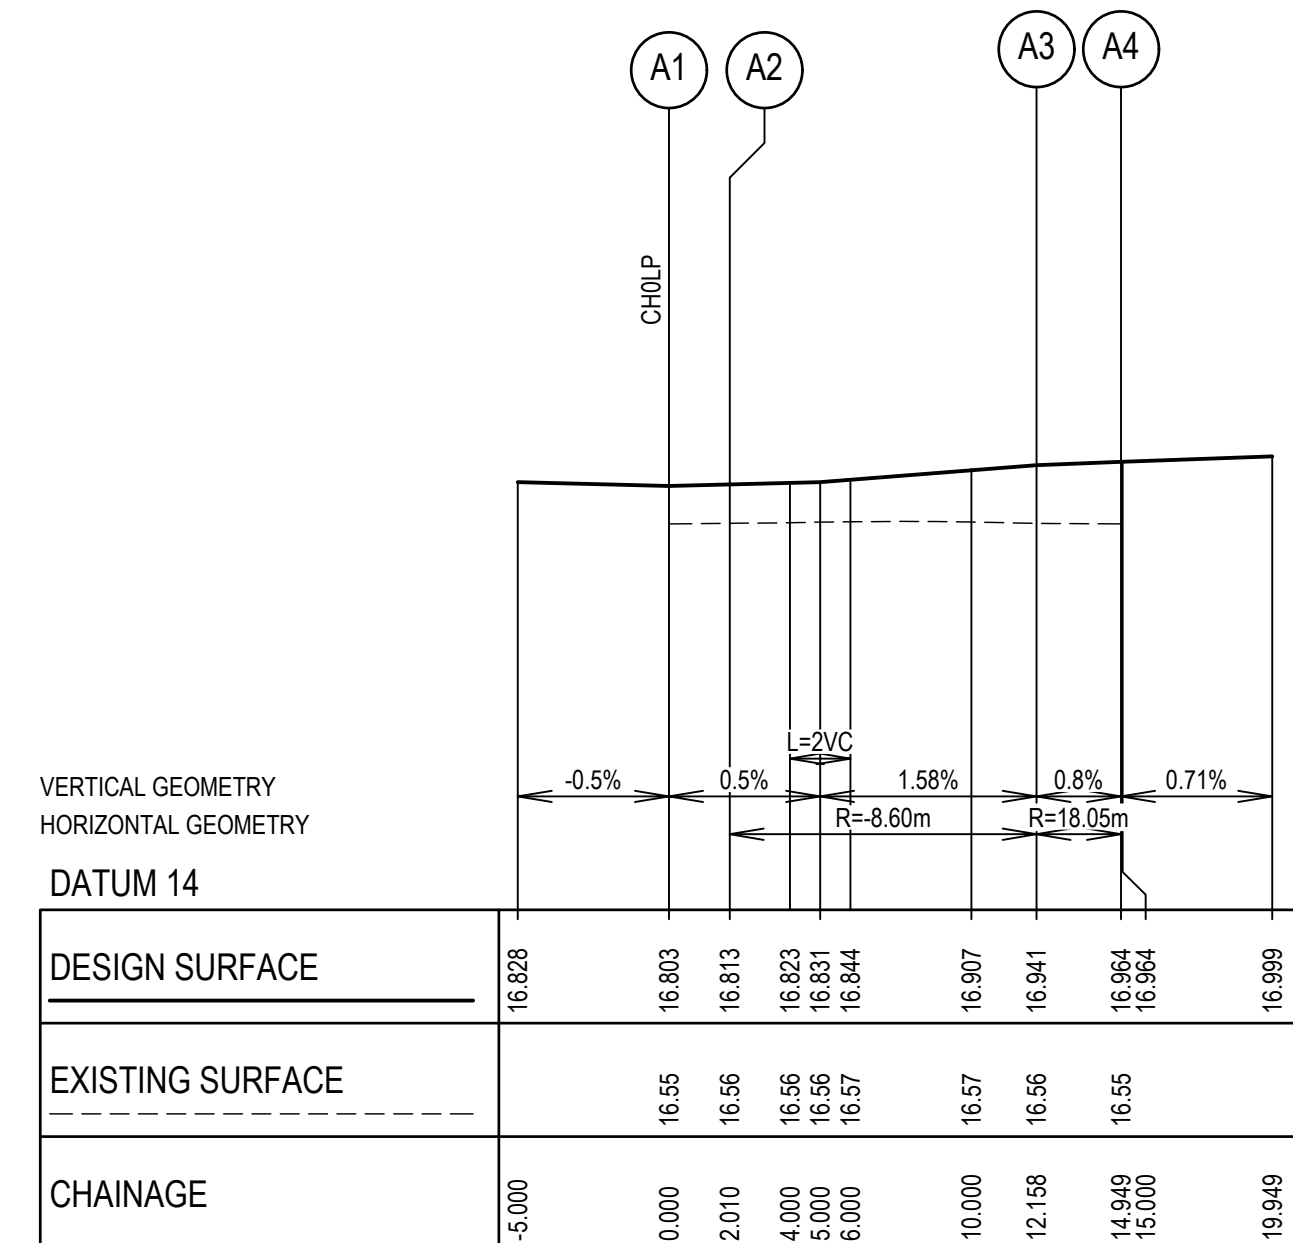

LIP PROFILE A

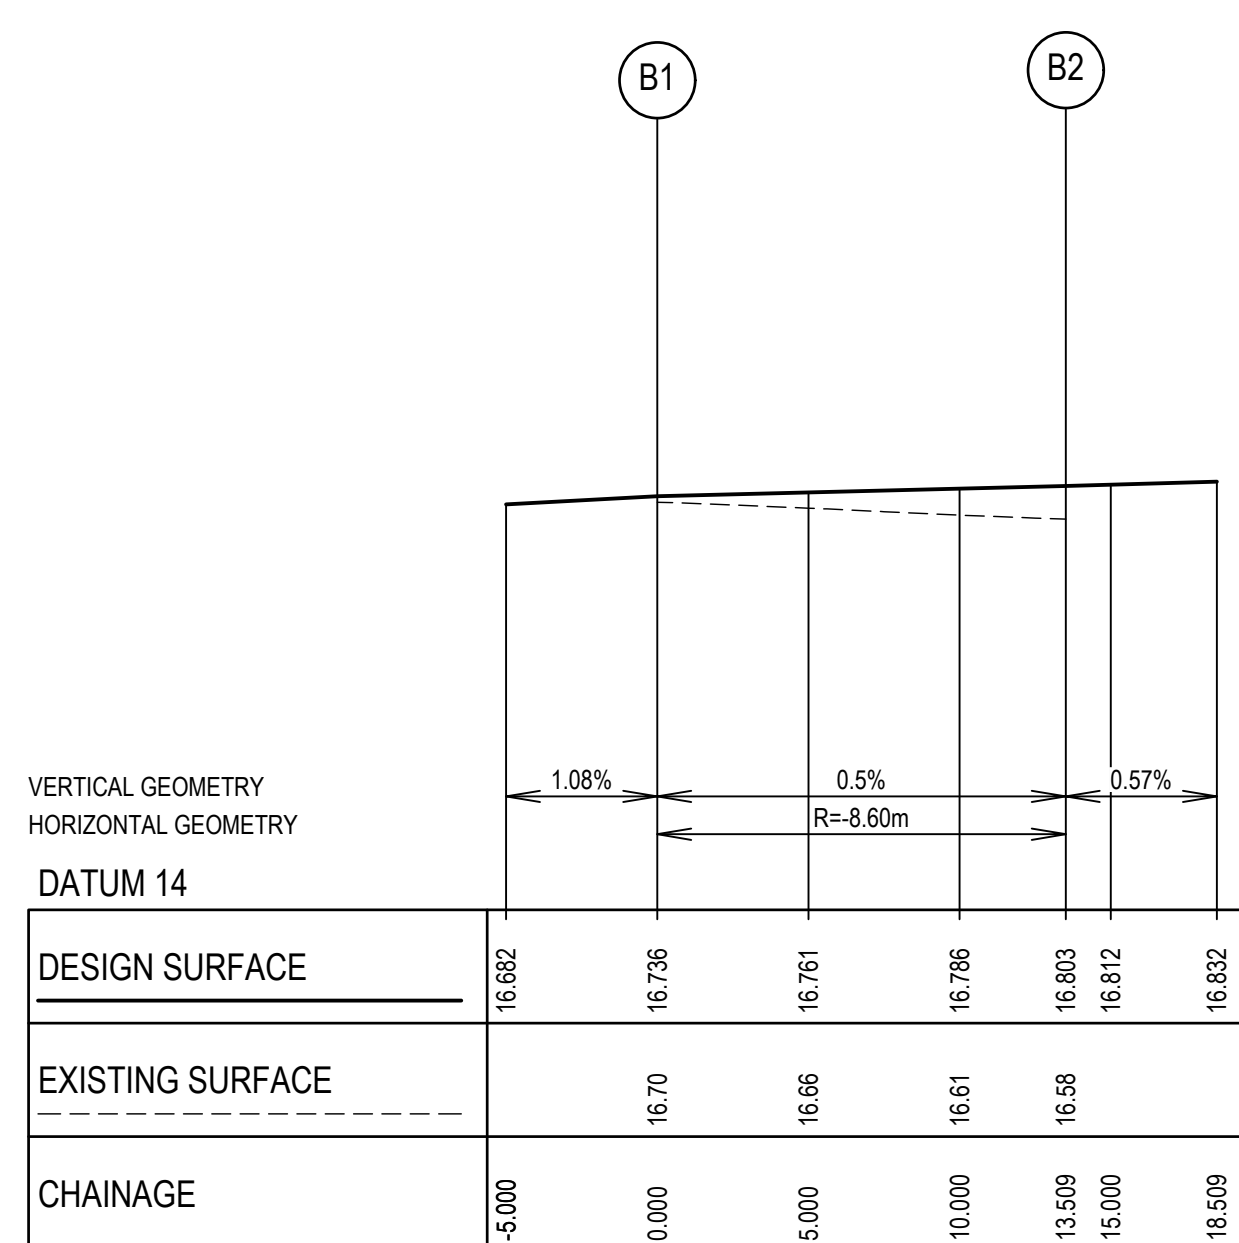

LIP PROFILE B

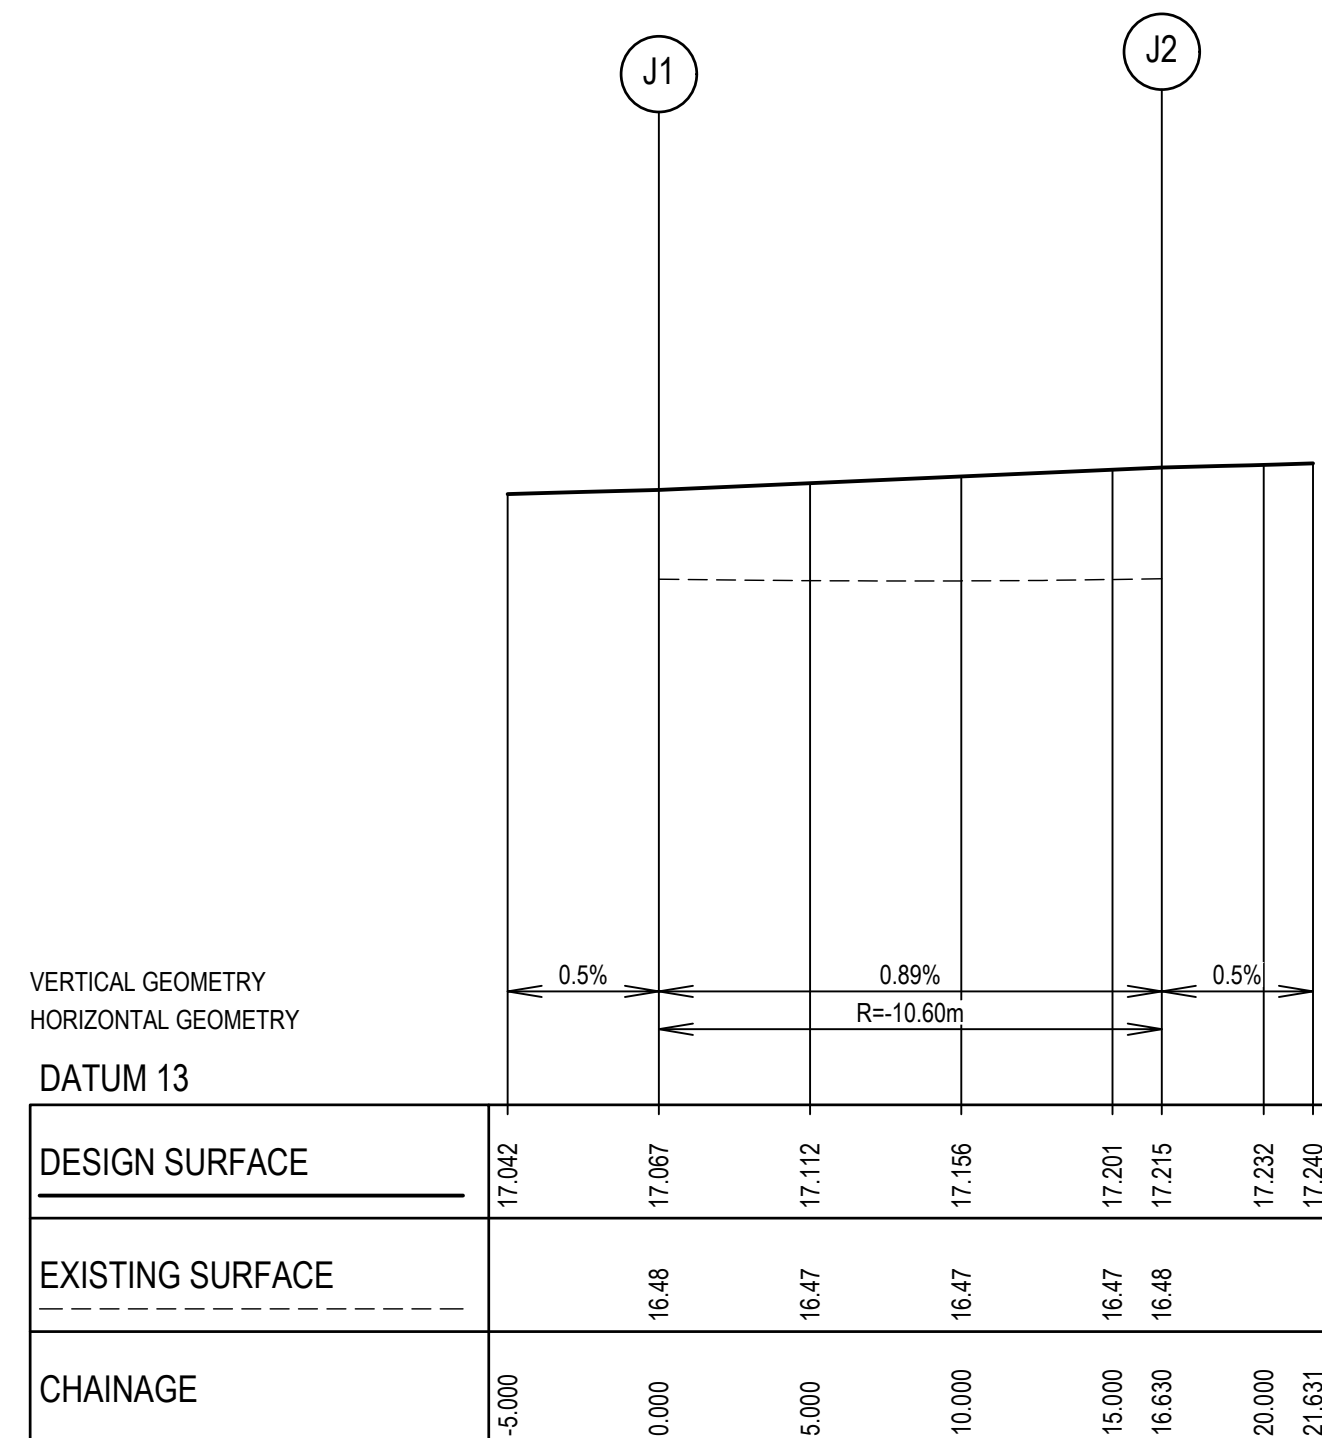

LIP PROFILE J

NOTE: EXISTING SERVICES
ALL EXISTING SERVICES UNDER NEW AND PROPOSED ROAD PAVEMENT, FOOTPATH AND DRIVEWAYS TO BE FOR BACKFILLED.

NOTE: END OF PAVEMENT WORKS
CONCRETE EDGE STRIP AND AG DRAIN TO BE INSTALLED TO THE END OF ALL PAVEMENT WORKS.

NOTE: EXISTING STRUCTURES
ALL EXISTING DRAINAGE PITS AND SEWER STRUCTURES WITHIN NEW WORKS ARE TO BE ADJUSTED TO MATCH NEW FINISHED SURFACE LEVELS.

NOTE: TACTILE PAVING
TACTILE GROUND SURFACE INDICATORS (TGSIS) ARE SHOWN INDICATIVELY AND SHOULD BE CONSTRUCTED IN ACCORDANCE WITH AS/NZS 1428.4.1:2009.

REV	DESCRIPTION	DATE	AMEND	APP'D
3	TREES MOVED FOR WATER MAIN CLEARANCE	12/08/25	IH	KP
2	EXTEND SEWER FOR FUTURE MD SITE	22/07/25	IH	KP
1	UPDATE SEWER EASEMENT FOR LOTS 4535 - 4541	16/06/25	IH	KP
0	CONSTRUCTION ISSUE	12/02/25	BS	KP

Drawn: P.BOTROS
Date: 03/11/23
AN: 3161090
Designed: I.HUANG
Date: 03/11/23
AN: 4121017
Checked: S. RAJKOVIC
Date: 02/02/23
AN: 2951106
Reg. Eng. K.PAGE
Date: 28/01/25
Reg. No. PE0007400
© Dalton Consulting Engineers Pty Ltd

LEGEND

— Ex W — EX. WATER MAIN
— Ex G — EX. GAS MAIN
— Ex E — EX. ELECTRICAL CABLE
— Ex S — EX. SEWER MAIN & MH
— Ex T — EX. COMM. CABLE & PIT
— Ex OF — EX. OPTIC FIBER
PSM | TBM

— E — ELECTRICITY
— T — TELECOMMUNICATIONS
— W — WATER
— RW — RECYCLED WATER
— OF — OPTIC FIBER
SIGNAGE
PROPOSED STREET TREE WITH 3m TREE RING

— S — SEWER MAIN & MANHOLE
— SW — SW DRAIN & PIT
— H — HOUSE DRAIN / PROP. INLET
— B — BATTER
FS21.650 FINISHED SURFACE LEVEL
ES20.06 EX. SURFACE LEVEL
TOB/TOE21.650 TOP/TOE OF BATTER LEVEL
LIP PROFILE SETOUT



ASPHALT PAVEMENT
CONCRETE FOOTPATH (DWAY)
CONCRETE SHARED PATH
ACOUSTIC WALL BY OTHERS
MAJOR FS CONTOUR
MINOR FS CONTOUR
FINISHED SURFACE (LIP PROFILE)
EXISTING SURFACE (LIP PROFILE)

Coordinates: MGA84
Levels: AHD
BEFORE YOU DIG
www.bvda.com.au

DEVELOPMENT VICTORIA
Scale @ A1/A3
H1:250/500 V1:50/100

RIVERWALK
STAGE 45
GEELONG ROAD, WERRIBEE
WYNDHAM CITY COUNCIL
INTERSECTION DETAILS
SHEET 01 OF 02
Drawing No: 10945ID01
Revision: 3
Sheet No: 06 of 28


DALTON CONSULTING ENGINEERS
ABN 78 429 221 049
T +61 3 9813 7400
T +61 3 5246 1700
T +61 7 3374 9000
E info@dceng.com.au
melbourne wurundjeri
geelong wadawurrung
brisbane turrbal
dceng.com.au
CONSTRUCTION

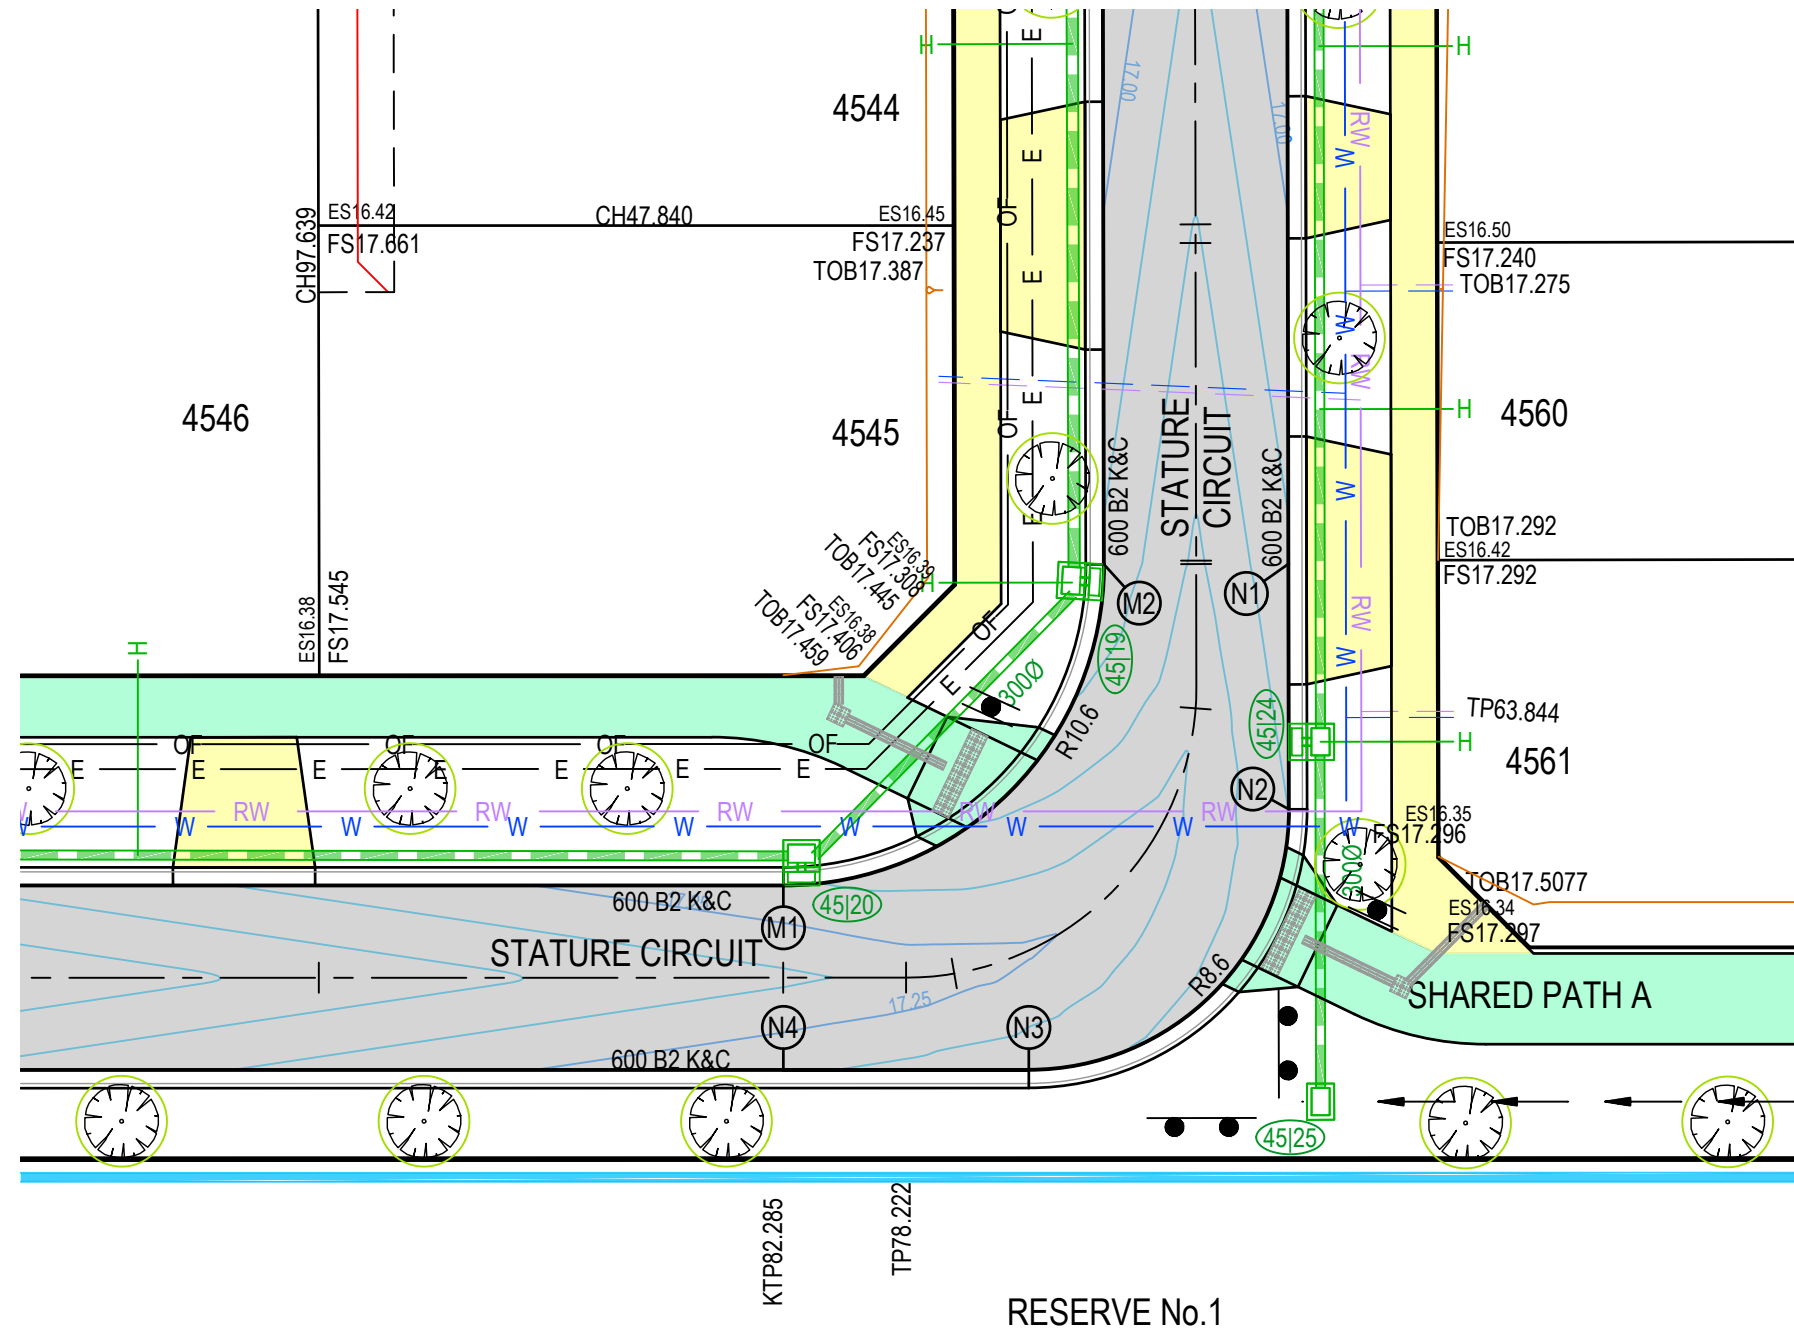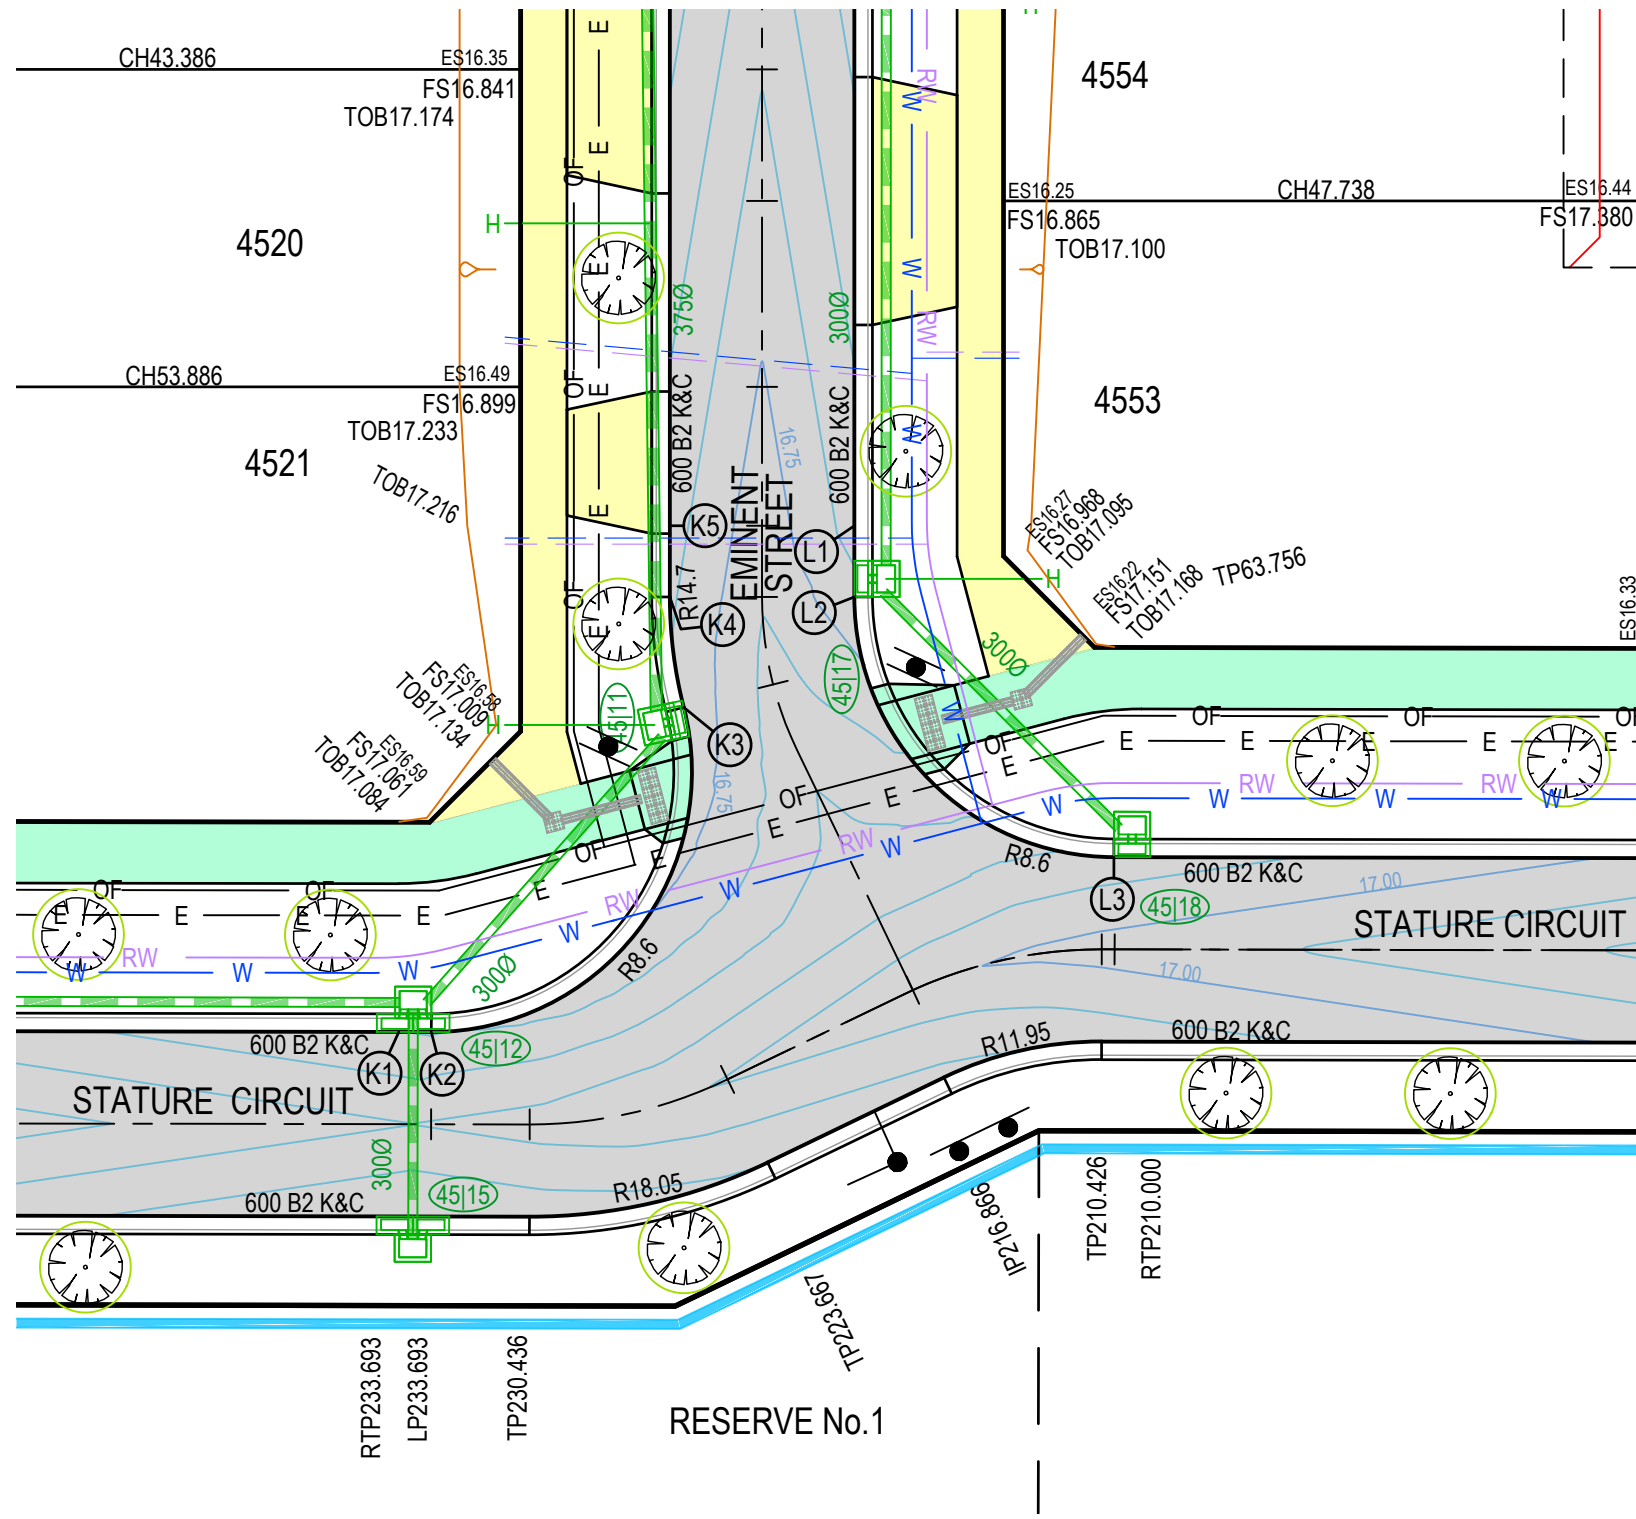


VERTICAL GEOMETRY
HORIZONTAL GEOMETRY
DATUM 13

DESIGN SURFACE	17.033	17.058	17.083	17.099	17.109	17.134	17.159	17.168	17.185	17.209	17.224
EXISTING SURFACE		16.40	16.37	16.36	16.35	16.33	16.33	16.33	16.34	16.34	
CHAINAGE	-5.000	0.000	5.000	8.115	10.000	15.000	20.000	21.640	25.000	29.755	34.755


LIP PROFILE N

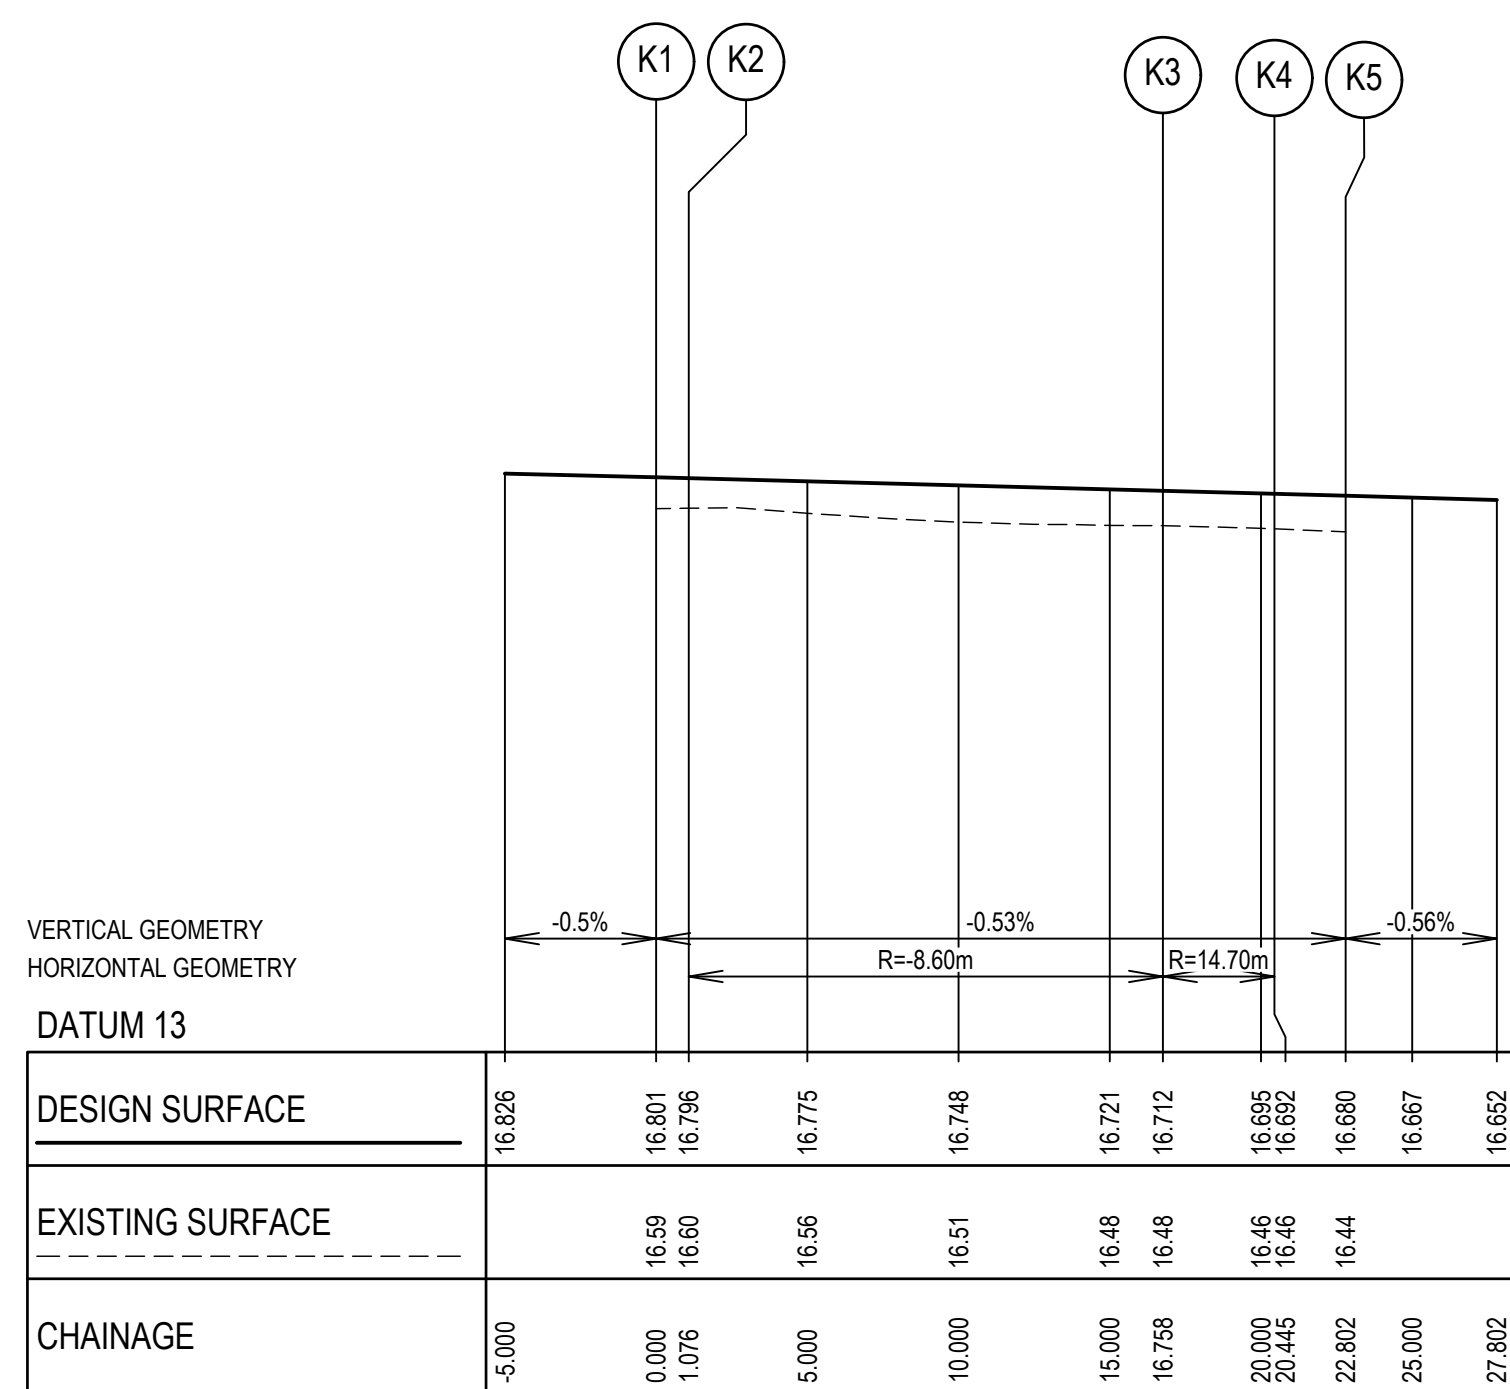

LIP PROFILE K

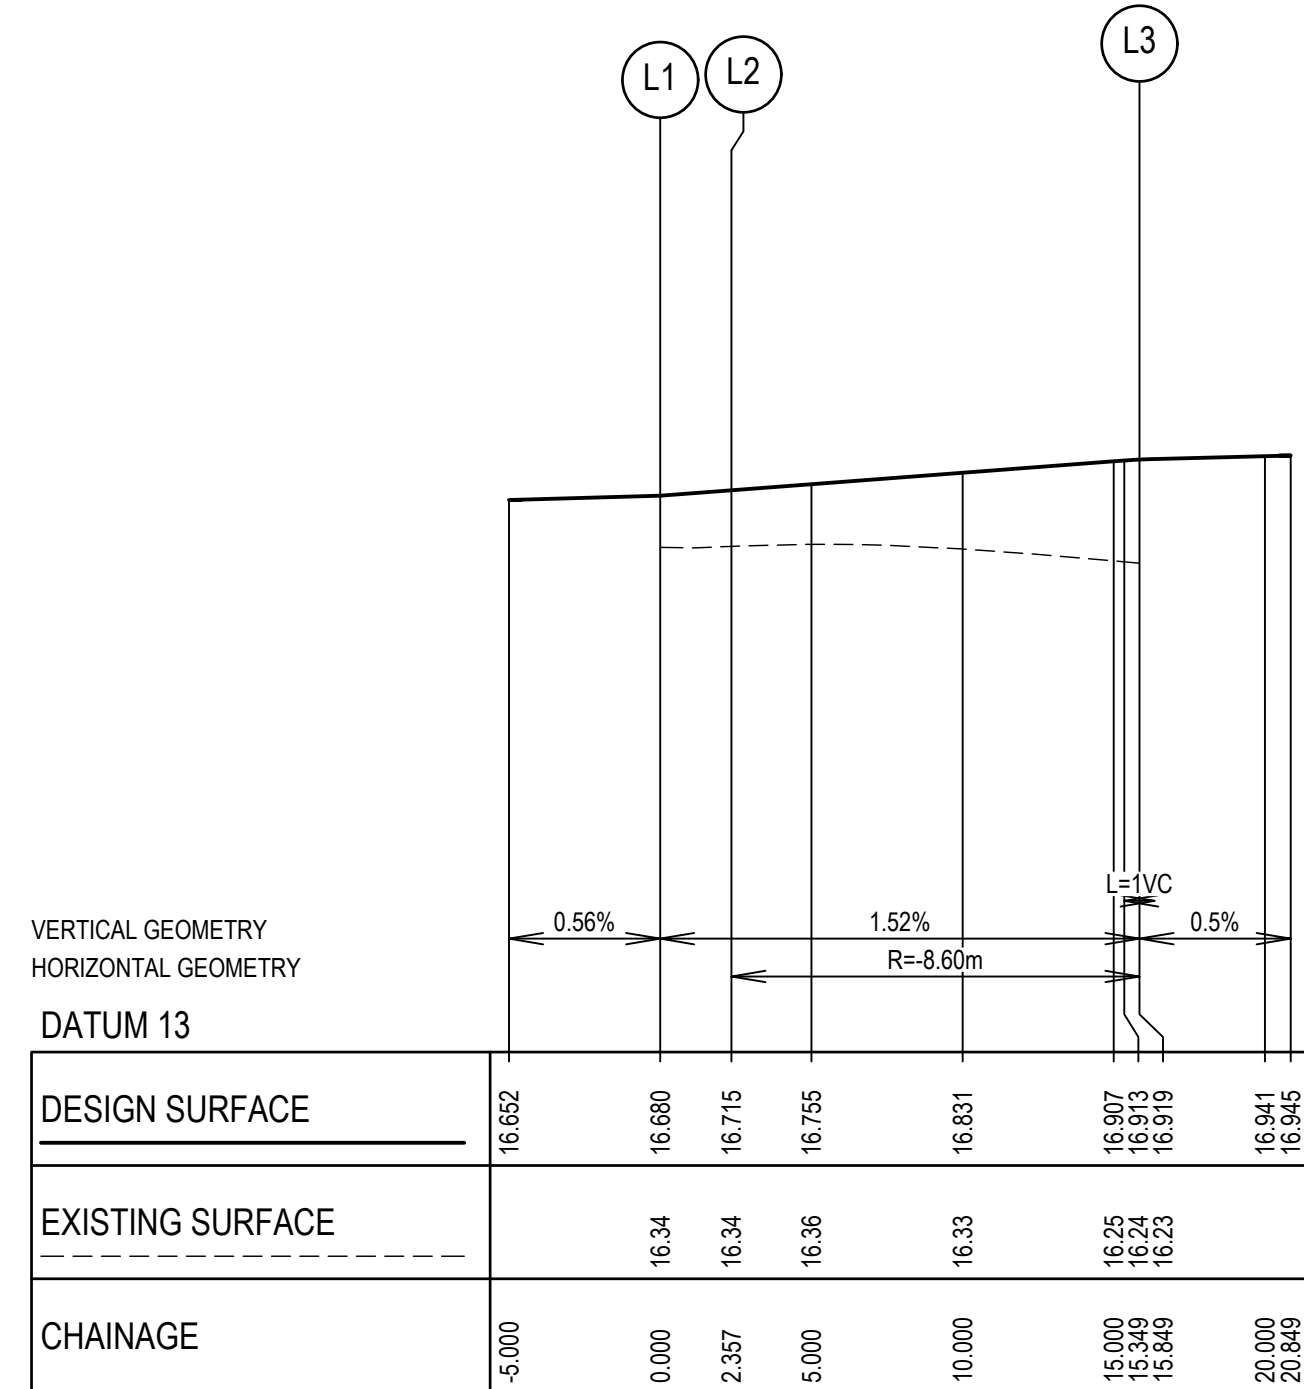

LIP PROFILE L

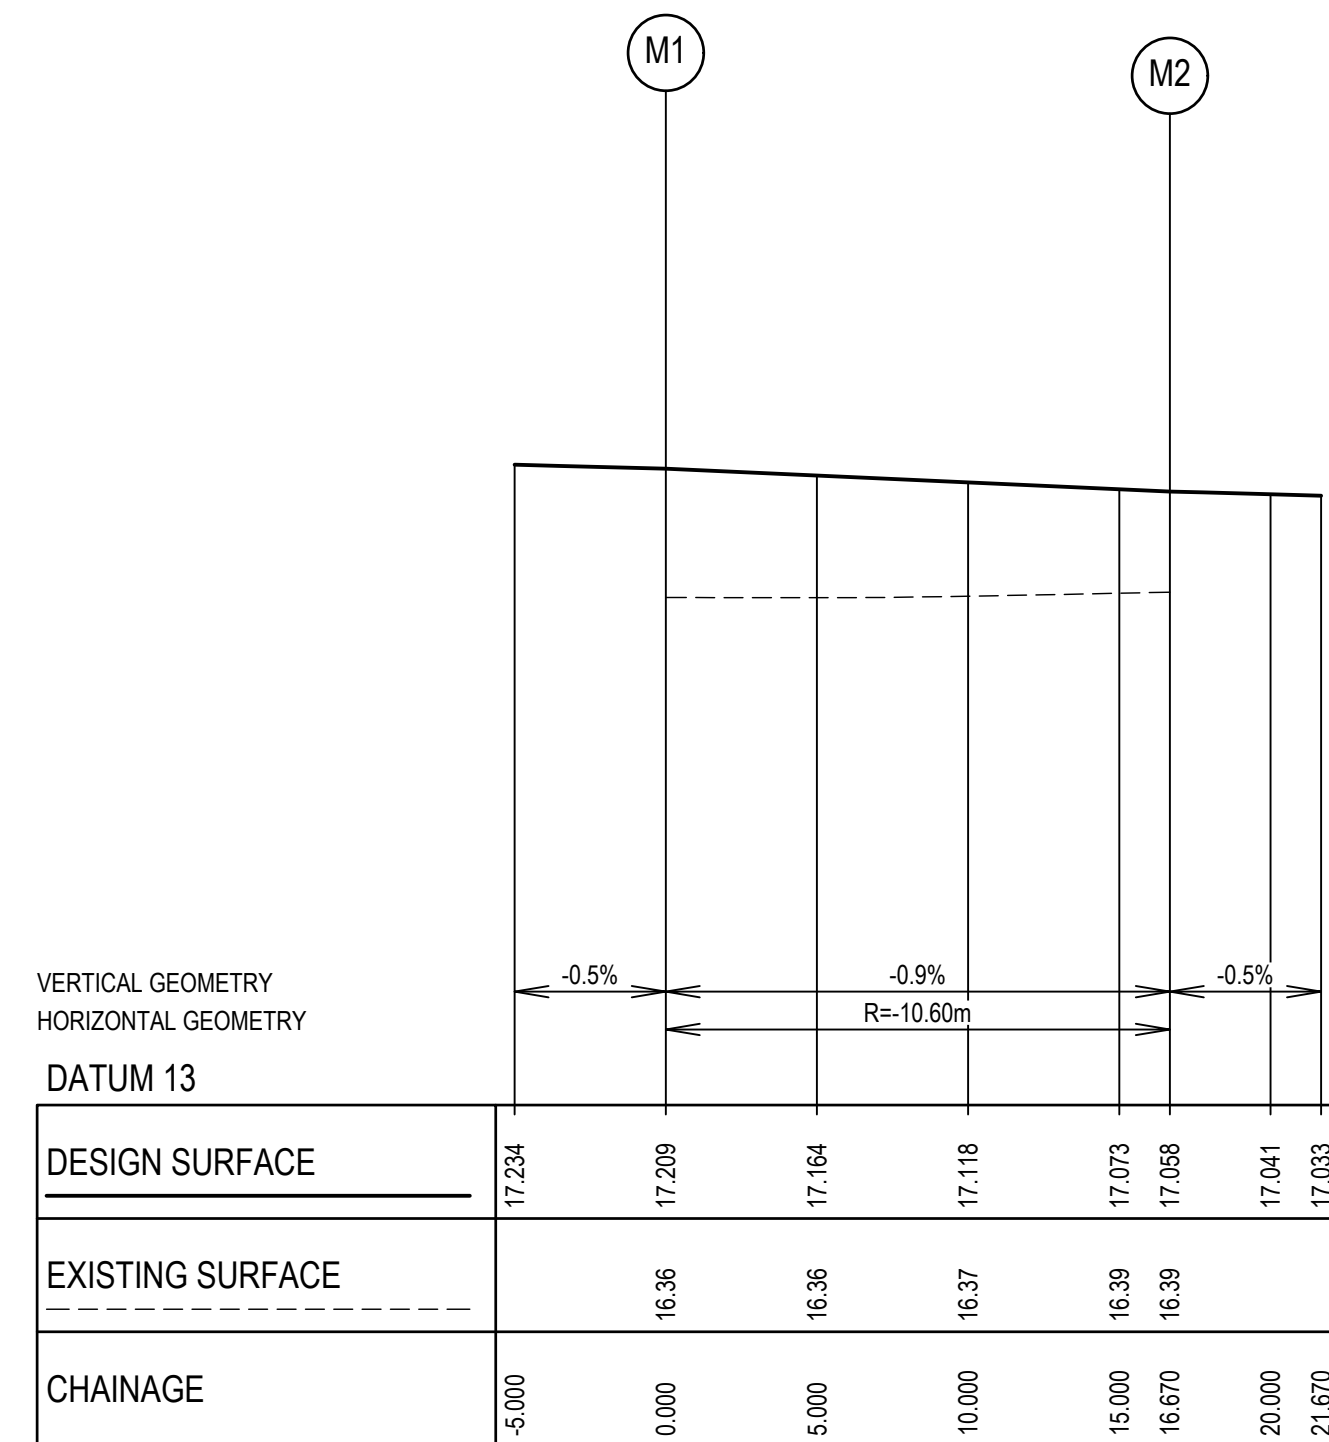

LIP PROFILE M

NOTE: EXISTING SERVICES

ALL EXISTING SERVICES UNDER NEW AND PROPOSED ROAD PAVEMENT, FOOTPATH AND DRIVEWAYS TO BE FOR BACKFILLED.

NOTE: END OF PAVEMENT WORKS

CONCRETE EDGE STRIP AND AG DRAIN TO BE INSTALLED TO THE END OF ALL PAVEMENT WORKS.

NOTE: EXISTING STRUCTURES

ALL EXISTING DRAINAGE PITS AND SEWER STRUCTURES WITHIN NEW WORKS ARE TO BE ADJUSTED TO MATCH NEW FINISHED SURFACE LEVELS.

NOTE: TACTILE PAVING

TACTILE GROUND SURFACE INDICATORS (TGSIS) ARE SHOWN INDICATIVELY AND SHOULD BE CONSTRUCTED IN ACCORDANCE WITH AS/NZS 1428.4.1:2009.

REV	DESCRIPTION	DATE	AMEND	APP'D
3	TREES MOVED FOR WATER MAIN CLEARANCE	12/08/25	IH	KP
2	EXTEND SEWER FOR FUTURE MD SITE	22/07/25	IH	KP
1	UPDATE SEWER EASEMENT FOR LOTS 4535 - 4541	16/06/25	IH	KP
0	CONSTRUCTION ISSUE	12/02/25	BS	KP

Drawn: P.BOTROS
Date: 03/11/23
AN
Designed: I.HUANG
Date: 03/11/23
AN
Checked: S. RAJKOVIC
Date: 02/02/23
AN
Reg. Eng. Date: 28/01/25
Reg. No. PE0007400


LEGEND

Ex W EX. WATER MAIN
Ex G EX. GAS MAIN
Ex E EX. ELECTRICAL CABLE
Ex S EX. SEWER MAIN & MH
Ex T EX. COMM. CABLE & PIT
Ex OF EX. OPTIC FIBER
PSM TBM

E ELECTRICITY
T TELECOMMUNICATIONS
W WATER
RW RECYCLED WATER
DW/DW CONDUITS
OF OPTIC FIBER
SIGNAGE
PROPOSED STREET TREE WITH 3m TREE RING

S SEWER MAIN & MANHOLE
SW DRAIN & PIT
HOUSE DRAIN / PROP. INLET
BATTER
FS21.650 FINISHED SURFACE LEVEL
ES20.06 EX. SURFACE LEVEL
TOB/TOE21.650 TOP/TOE OF BATTER LEVEL
LIP PROFILE SETOUT

ASPHALT PAVEMENT
CONCRETE FOOTPATH (DWAY)
CONCRETE SHARED PATH
ACOUSTIC WALL BY OTHERS
MAJOR FS CONTOUR
MINOR FS CONTOUR
FINISHED SURFACE (LIP PROFILE)
EXISTING SURFACE (LIP PROFILE)

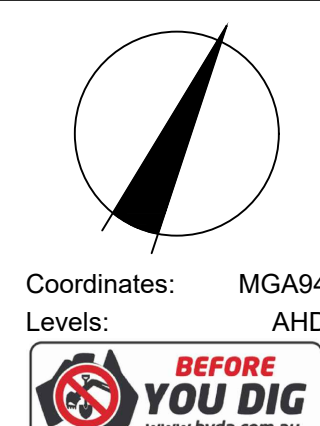


Scale @ A1/A3
1:250 / 1:500

RIVERWALK
STAGE 45
GEE LONG ROAD, WERRIBEE
WYNDHAM CITY COUNCIL
INTERSECTION DETAILS
SHEET 02 OF 02
Drawing No: 10945ID02
Revision: 3
Sheet No: 07 of 28

DALTON CONSULTING ENGINEERS
ABN 78 429 221 049
T +61 3 9813 7400
T +61 3 5246 1700
T +61 7 3374 9000
E info@dceng.com.au

CONSTRUCTION

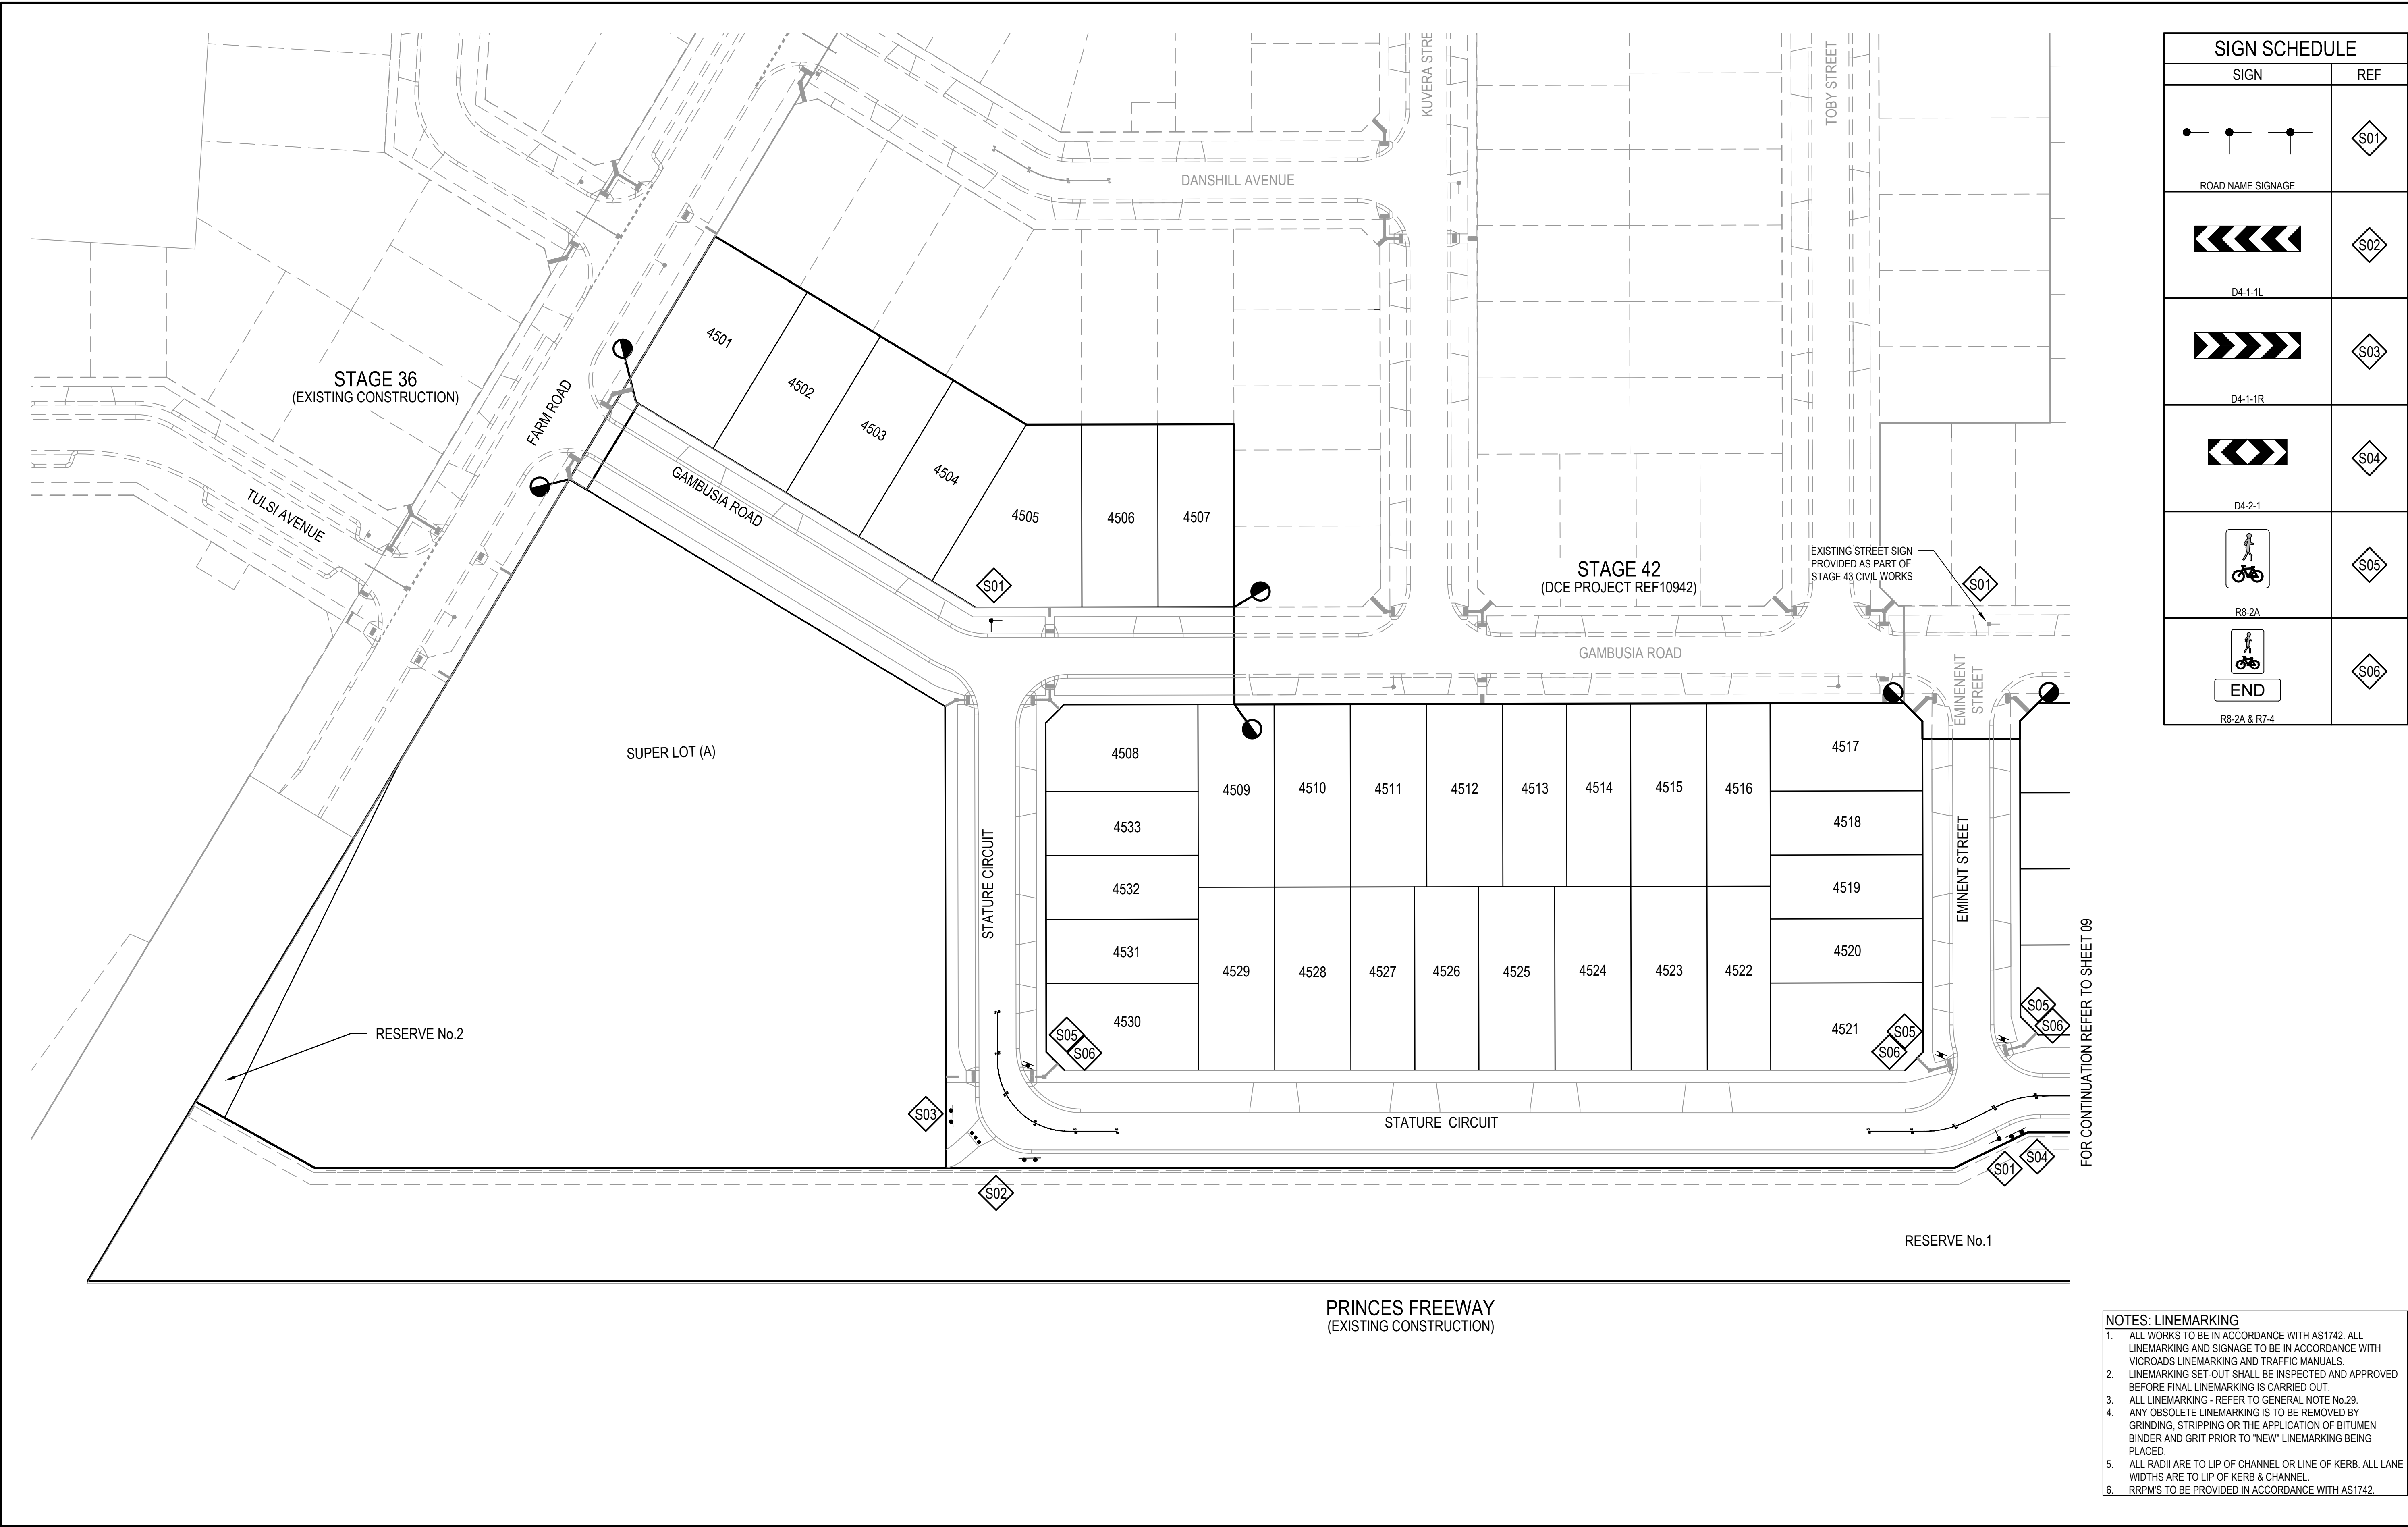

3	TREES MOVED FOR WATER MAIN CLEARANCE	12/08/25	IH	KP	
2	EXTEND SEWER FOR FUTURE MD SITE	22/07/25	IH	KP	
1	UPDATE SEWER EASEMENT FOR LOTS 4535 - 4541	16/06/25	IH	KP	
0	CONSTRUCTION ISSUE	12/02/25	BS	KP	
REV	DESCRIPTION	DATE	AMEND	APP'D	

Drawn P.BOTROS
Date 03/11/23
AN 3161090
Designed I.HUANG
Date 03/11/23
AN 4121017
Checked S. RAJKOVIC
Date 02/02/23
AN 2951106
Reg. Eng. K.PAGE
Date 28/01/25
Reg. No. PE0007400

Written dimensions to take precedence over scale. Contractor shall check and verify all dimensions on site. Discrepancies to be brought to the attention of the Superintendent.

© Dalton Consulting Engineers Pty Ltd

LEGEND	
	300mm WIDE GIVE WAY HOLDING LINE
	150mm WIDE CONTINUITY LINE
	100mm WIDE BARRIER LINE
	RRPMS (SPACED AT 6m c/c UNLESS NOTED OTHERWISE)
	DENOTES TACTILE GROUND INDICATORS IN ACCORDANCE WITH AS. 1428
	STREET SIGN REFERENCE
	STREET NAME SIGNAGE
	OTHER SIGNAGE

Coordinates: MGA84
Levels: AHD

www.bvda.com.au


0m 5m 10m 20m 30m

Scale @ A1/A3 1:500 / 1:1000

RIVERWALK
STAGE 45
GEELONG ROAD, WERRIBEE
WYNDHAM CITY COUNCIL
SIGNAGE AND LINEMARKING PLAN
SHEET 01 OF 02
Drawing No: 10945LM01
Revision: 3 Sheet No: 08 of 28

DALTON
CONSULTING
ENGINEERS
ABN 78 429 221 049
T +61 3 9813 7400
T +61 3 5246 1700
T +61 7 3374 9000
E info@dceng.com.au

CONSTRUCTION

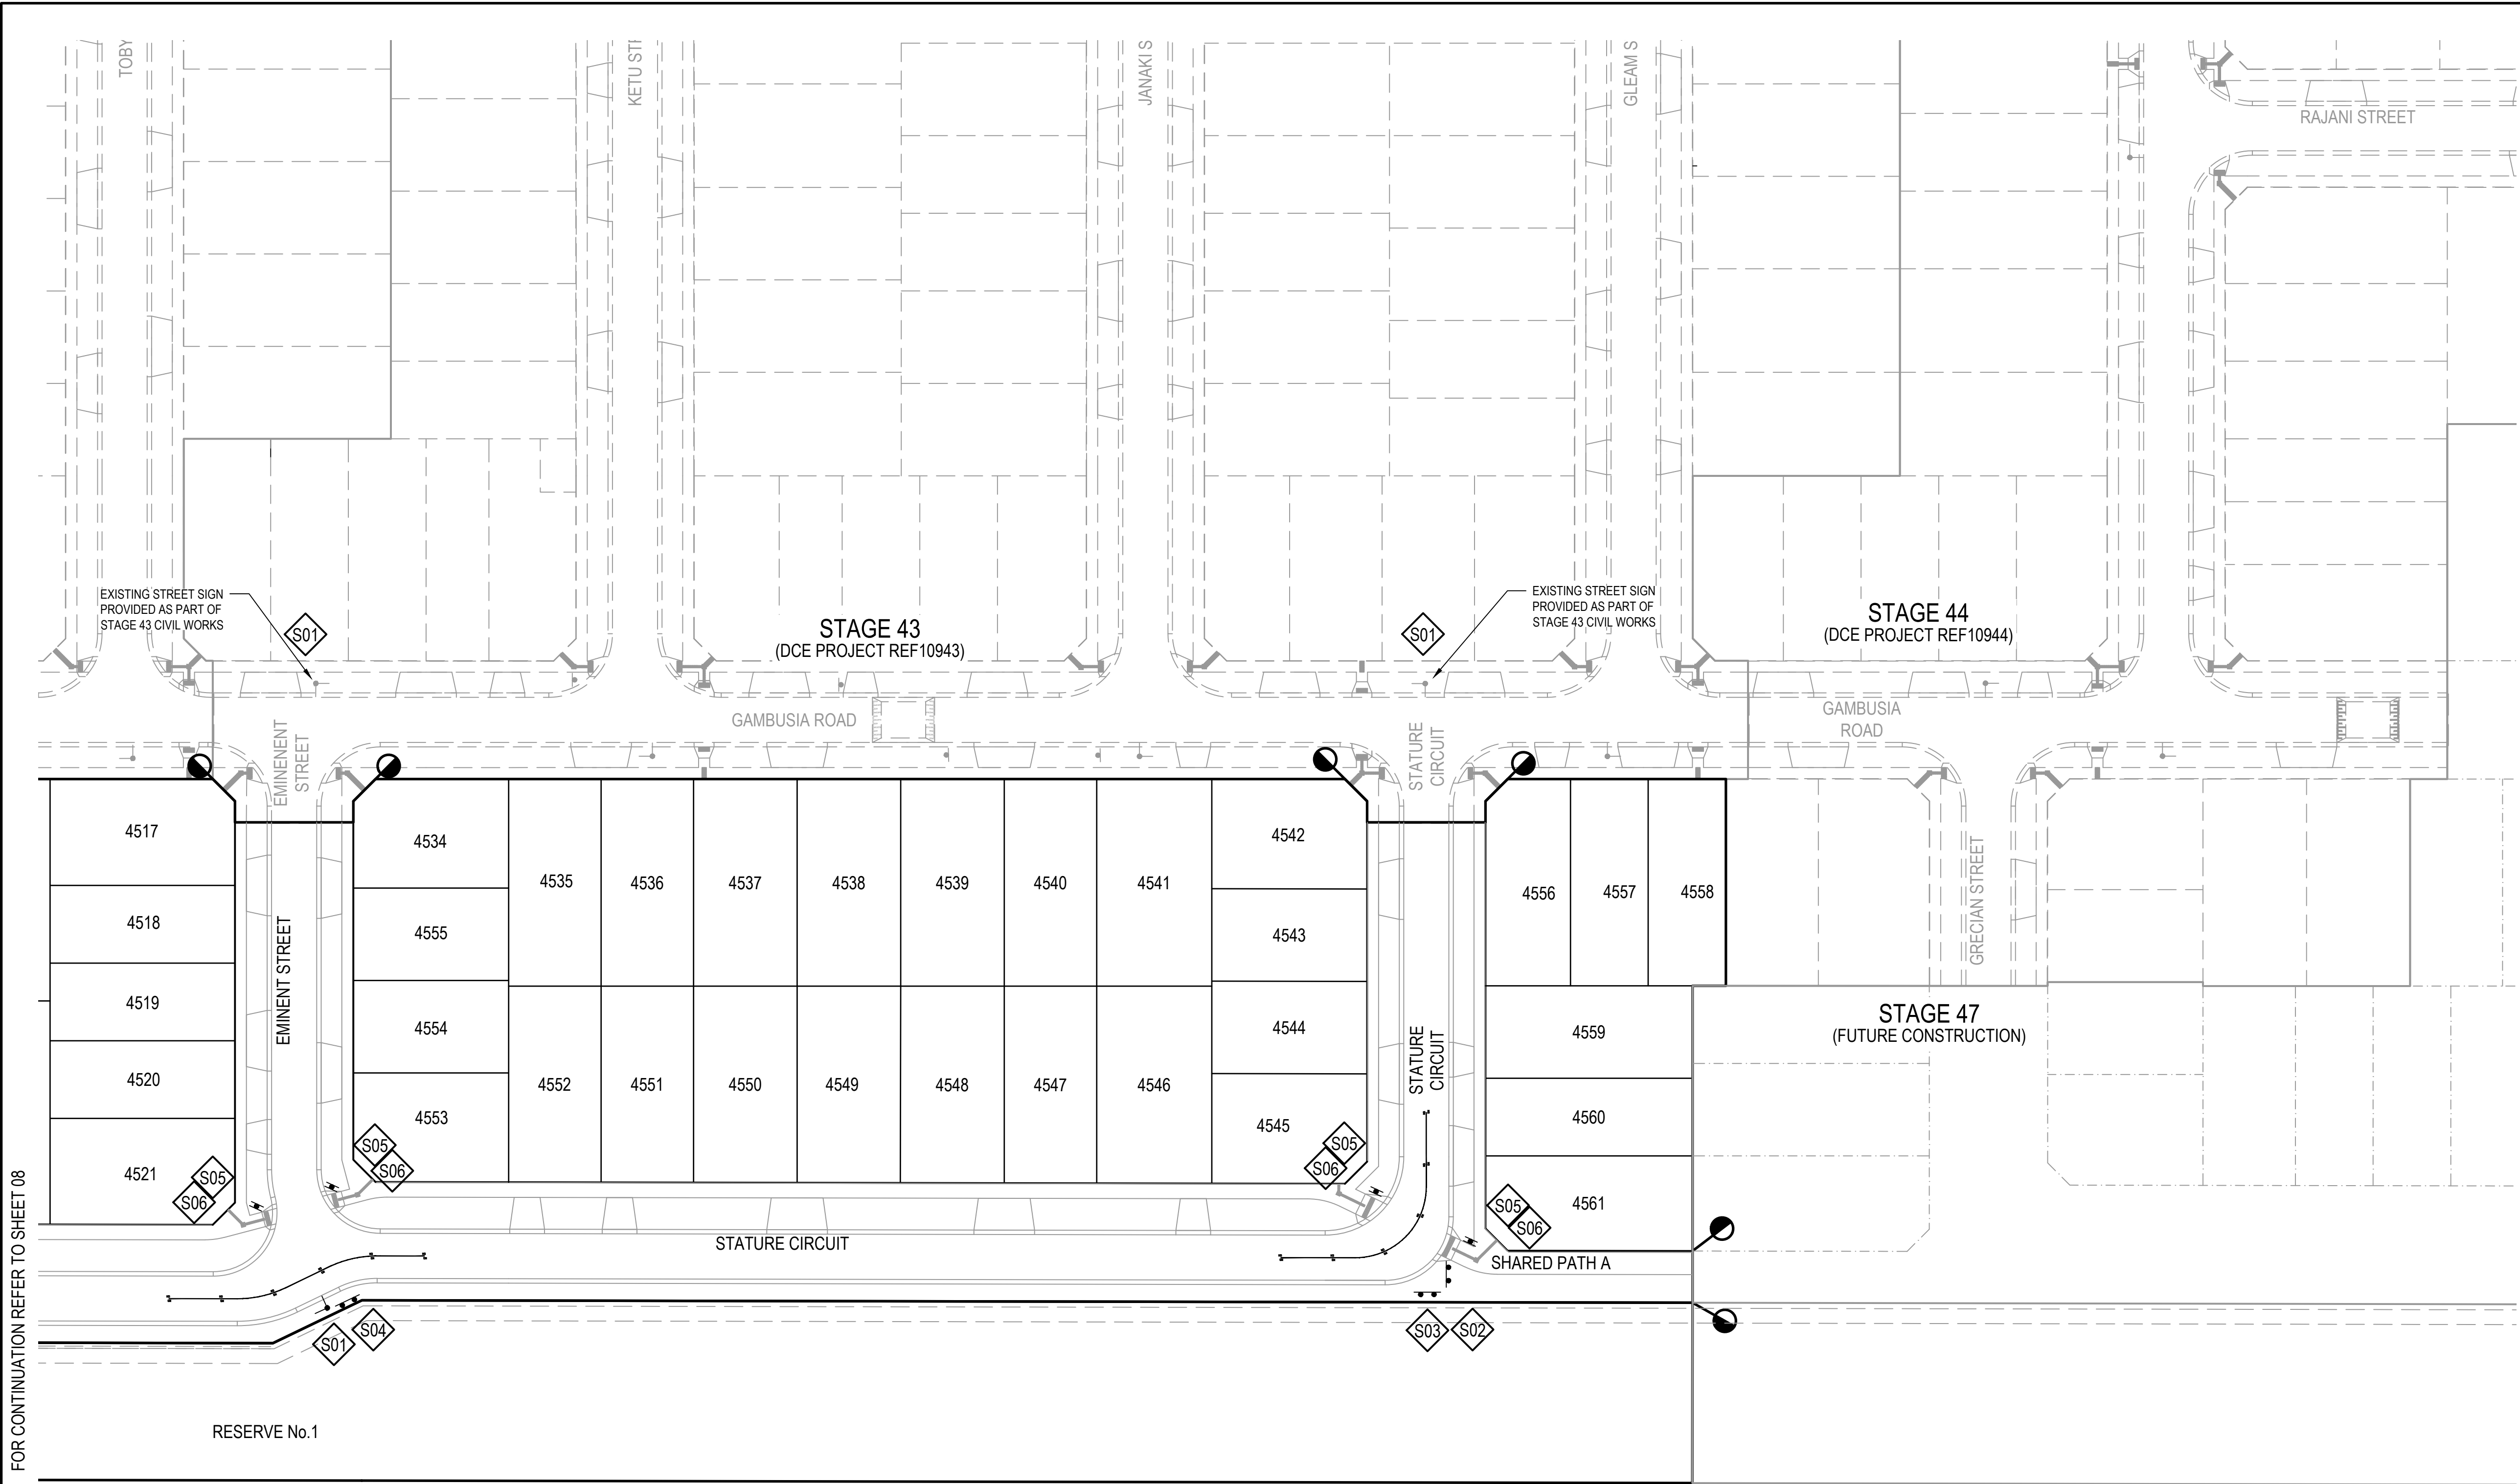

SIGN SCHEDULE	
SIGN	REF
	S01
ROAD NAME SIGNAGE	
	S02
D4-1-1L	
	S03
D4-1-1R	
	S04
D4-2-1	
	S05
R8-2A	
	S06
END	
R8-2A & R7-4	

FOR CONTINUATION REFER TO SHEET 08

PRINCES FREEWAY
(EXISTING CONSTRUCTION)

- NOTES: LINEMARKING
- ALL WORKS TO BE IN ACCORDANCE WITH AS1742. ALL LINEMARKING AND SIGNAGE TO BE IN ACCORDANCE WITH VICROADS LINEMARKING AND TRAFFIC MANUALS.
 - LINEMARKING SET-OUT SHALL BE INSPECTED AND APPROVED BEFORE FINAL LINEMARKING IS CARRIED OUT.
 - ALL LINEMARKING - REFER TO GENERAL NOTE No.29.
 - ANY OBSOLETE LINEMARKING IS TO BE REMOVED BY GRINDING, STRIPPING OR THE APPLICATION OF BITUMEN BINDER AND GRIT PRIOR TO "NEW" LINEMARKING BEING PLACED.
 - ALL RADII ARE TO LIP OF CHANNEL OR LINE OF KERB. ALL LANE WIDTHS ARE TO LIP OF KERB & CHANNEL.
 - RRPMS TO BE PROVIDED IN ACCORDANCE WITH AS1742.


REV	DESCRIPTION	DATE	AMEND	APP'D
3	TREES MOVED FOR WATER MAIN CLEARANCE	12/08/25	IH	KP
2	EXTEND SEWER FOR FUTURE MD SITE	22/07/25	IH	KP
1	UPDATE SEWER EASEMENT FOR LOTS 4535 - 4541	16/06/25	IH	KP
0	CONSTRUCTION ISSUE	12/02/25	BS	KP

Drawn P.BOTROS
Date 03/11/23
AN 3161090
Designed I.HUANG
Date 03/11/23
AN 4121017
Checked S. RAJKOVIC
Date 02/02/23
AN 2951106
Reg. Eng. K.PAGE
Date 28/01/25
Reg. No. PE0007400

Written dimensions to take precedence over scale. Contractor shall check and verify all dimensions on site. Discrepancies to be brought to the attention of the Superintendent.

© Dalton Consulting Engineers Pty Ltd

- LEGEND
- 300mm WIDE GIVE WAY HOLDING LINE
 - 150mm WIDE CONTINUITY LINE
 - 100mm WIDE BARRIER LINE
 - RRPMS (SPACED AT 6m c/c UNLESS NOTED OTHERWISE)
 - DENOTES TACTILE GROUND INDICATORS IN ACCORDANCE WITH AS. 1428
 - STREET SIGN REFERENCE
 - STREET NAME SIGNAGE
 - OTHER SIGNAGE

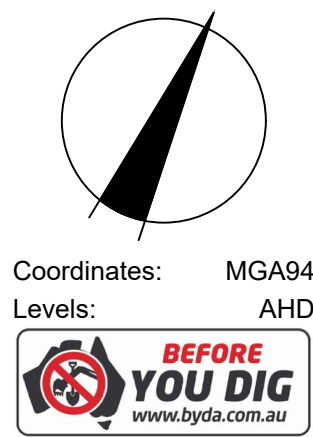


RIVERWALK
STAGE 45
GEE LONG ROAD, WERRIBEE
WYNDHAM CITY COUNCIL
SIGNAGE AND LINEMARKING PLAN
SHEET 02 OF 02
Drawing No: 10945LM02
Revision: 3 Sheet No: 09 of 28



CONSTRUCTION

NOTE: ALL OTHER FILL
FILLING COMPACTED TO AS3798-2007 LEVEL 1 REQUIREMENTS
WITH APPROVED FILL MATERIAL

NOTE: BULK EARTHWORKS (BEW)
BULK EARTHWORKS TO BE COMPLETED PRIOR TO SUBDIVISIONAL
CIVIL WORKS. REFER TO DCE PROJECT REF #10873

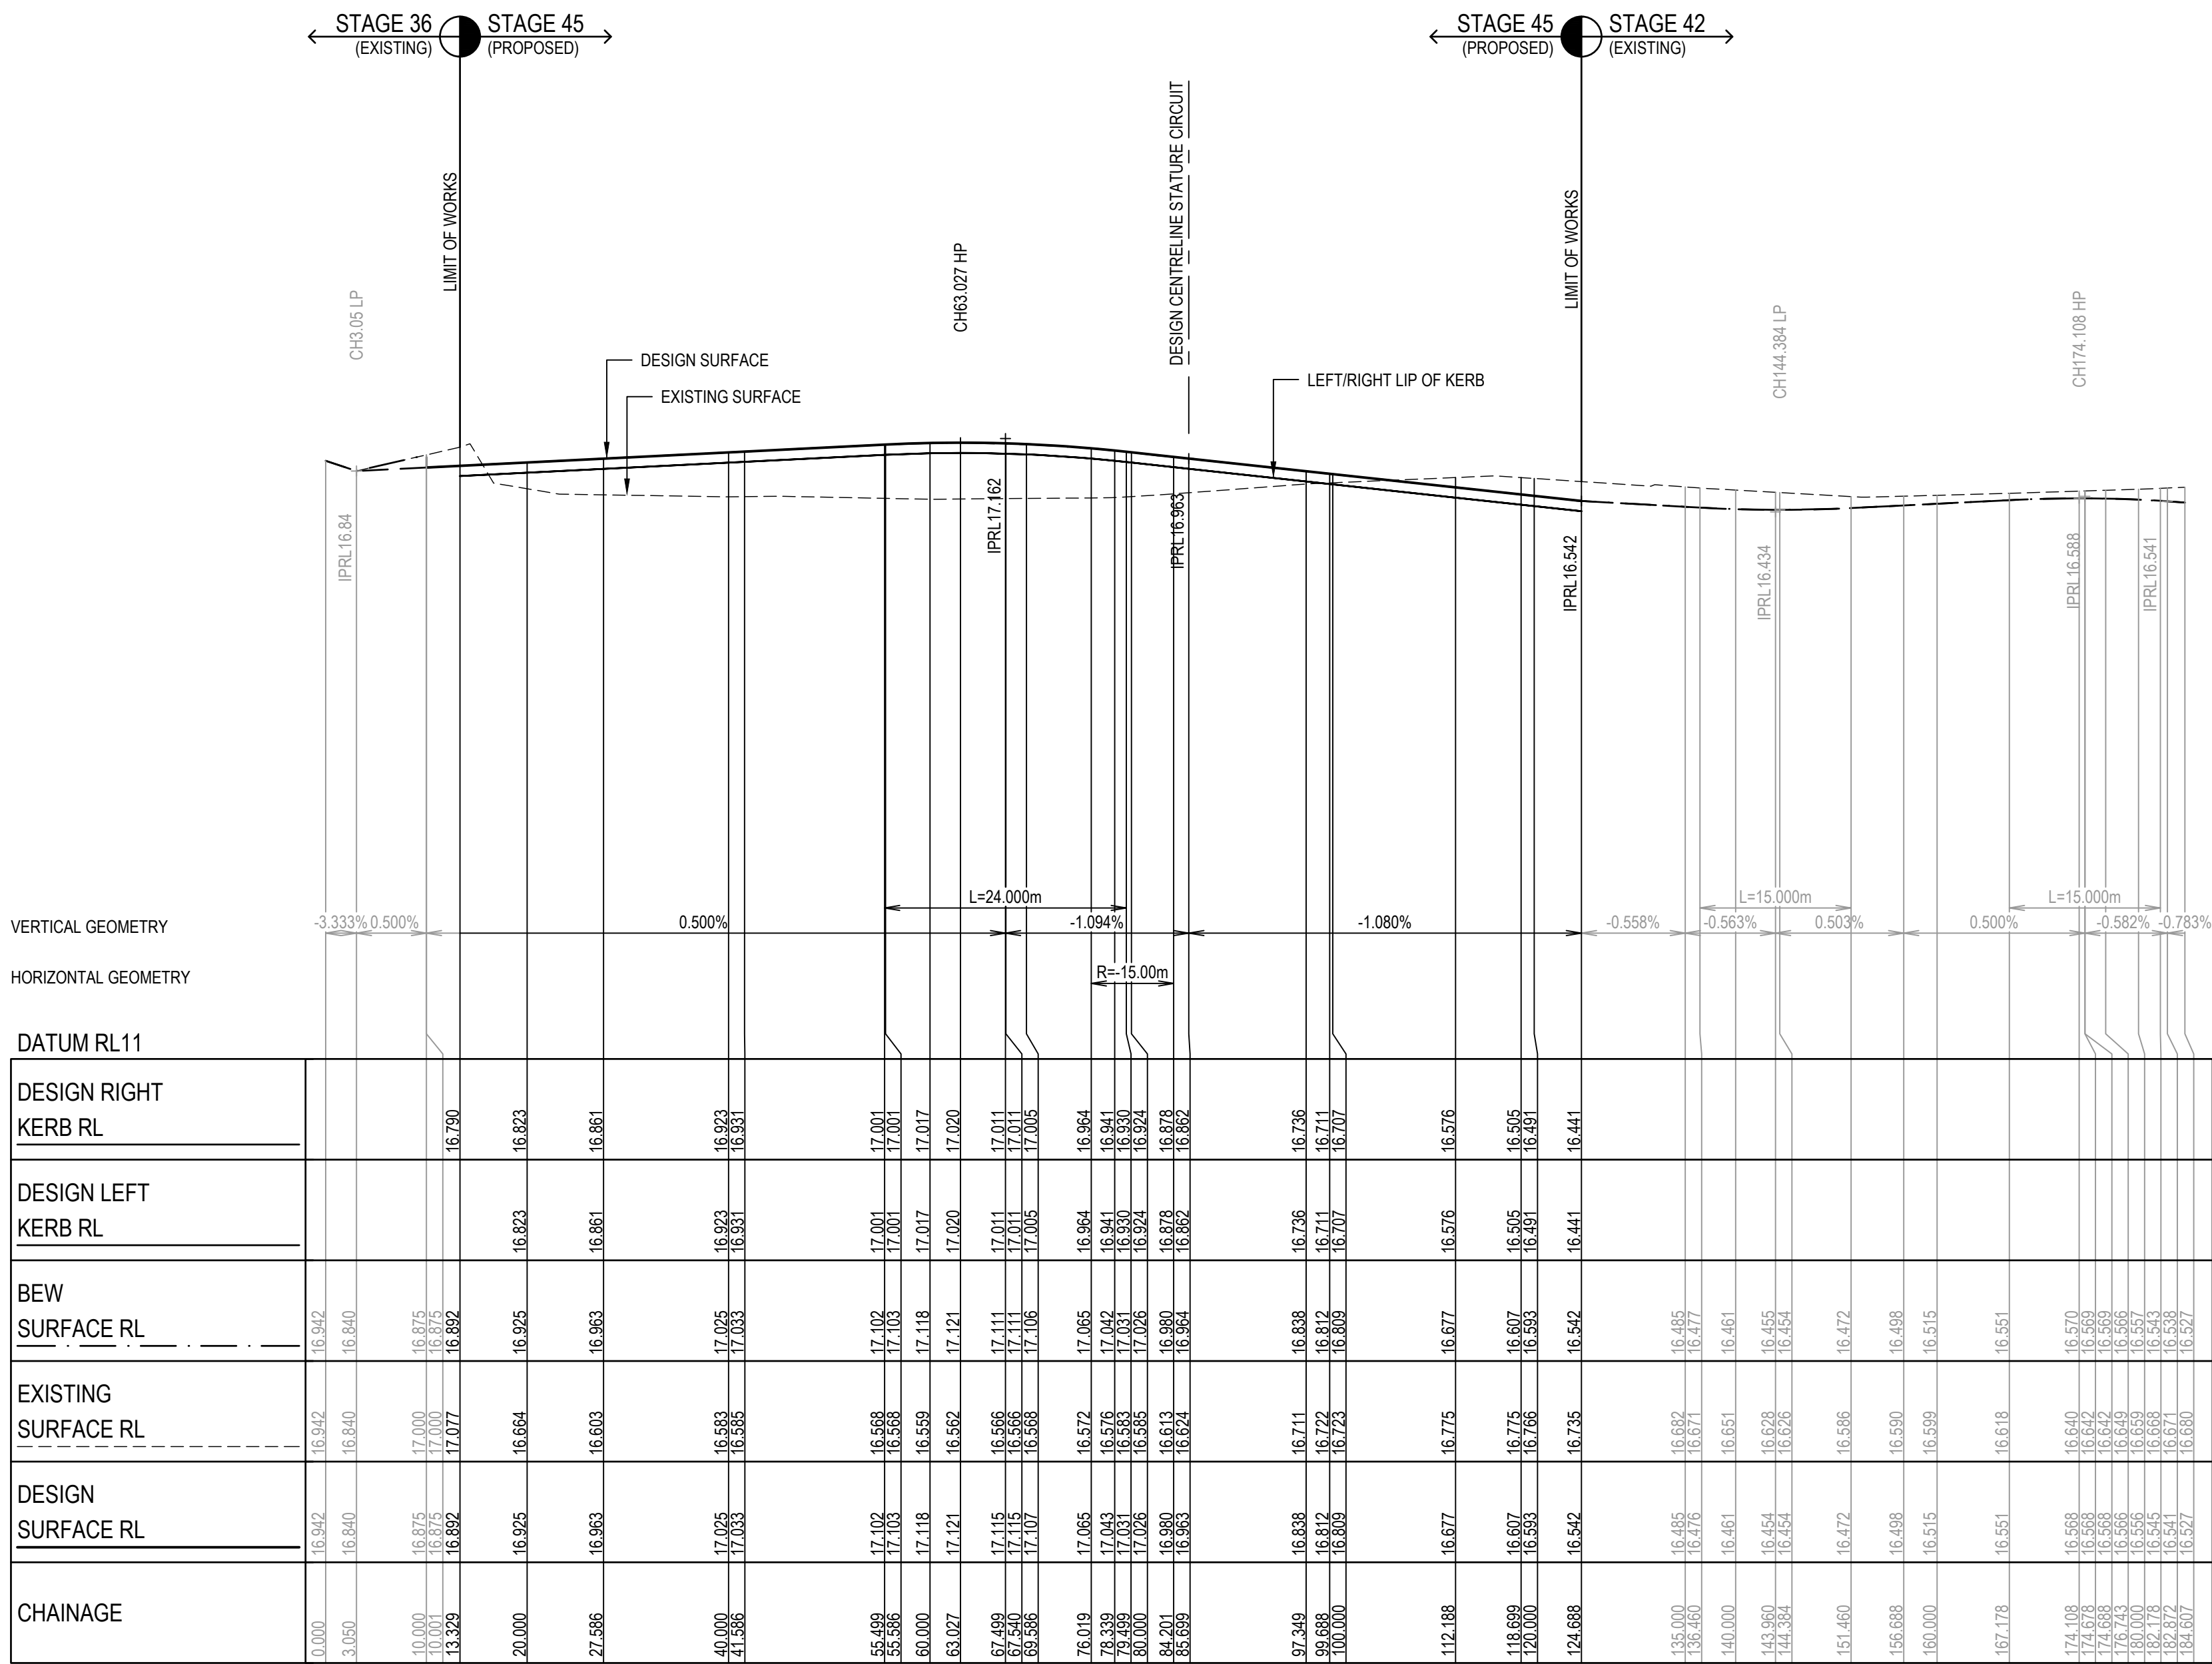

LONGITUDINAL SECTION - GAMBUSIA ROAD DESIGN LINE

REV	DESCRIPTION	DATE	AMEND	APP'D
3	TREES MOVED FOR WATER MAIN CLEARANCE	12/08/25	IH	KP
2	EXTEND SEWER FOR FUTURE MD SITE	22/07/25	IH	KP
1	UPDATE SEWER EASEMENT FOR LOTS 4535 - 4541	16/06/25	IH	KP
0	CONSTRUCTION ISSUE	12/02/25	BS	KP

Drawn P.BOTROS
Date 03/11/23
AN 3161090
Designed I.HUANG
Date 03/11/23
AN 4121017
Checked S. RAJKOVIC
Date 02/02/23
AN 2951106
Reg. Eng. K.PAGE
Date 28/01/25
Reg. No. PE0007400

LEGEND
--- EXISTING SURFACE
--- FINISHED SURFACE
--- FIN. SUR. (FUTURE STG.)
--- FIN. SUR. (PREVIOUS STG.)
--- LEFT LIP OF KERB
--- LEFT LIP (PREVIOUS)
--- LEFT LIP (FUTURE)
--- RIGHT LIP OF KERB
--- RIGHT LIP (PREVIOUS)
--- RIGHT LIP (FUTURE)

Coordinates: MGA94
Levels: AHD
BEFORE YOU DIG
www.bvda.com.au

DEVELOPMENT VICTORIA
H 0m 5m 10m 20m 30m
V 0m 0.5m 1m 2m 3m
Scale @ A1/A3 H1:500/1000 V1:50/100


RIVERWALK
STAGE 45
GEE LONG ROAD, WERRIBEE
WYNDHAM CITY COUNCIL
ROAD LONGITUDINAL SECTIONS
SHEET 01 OF 03
Drawing No: 10945LS01
Revision: 3 Sheet No: 10 of 28

DALTON CONSULTING ENGINEERS
ABN 78 429 221 049
T +61 3 9813 7400
T +61 3 5246 1700
T +61 7 3374 9000
E info@dceng.com.au
melbourne wurundjeri
geelong wadawurrung
brisbane turrbal
dceng.com.au

CONSTRUCTION

NOTE: ALL OTHER FILL
FILLING COMPACTED TO AS3798-2007 LEVEL 1 REQUIREMENTS
WITH APPROVED FILL MATERIAL

NOTE: BULK EARTHWORKS (BEW)
BULK EARTHWORKS TO BE COMPLETED PRIOR TO SUBDIVISIONAL
CIVIL WORKS. REFER TO DCE PROJECT REF #10873

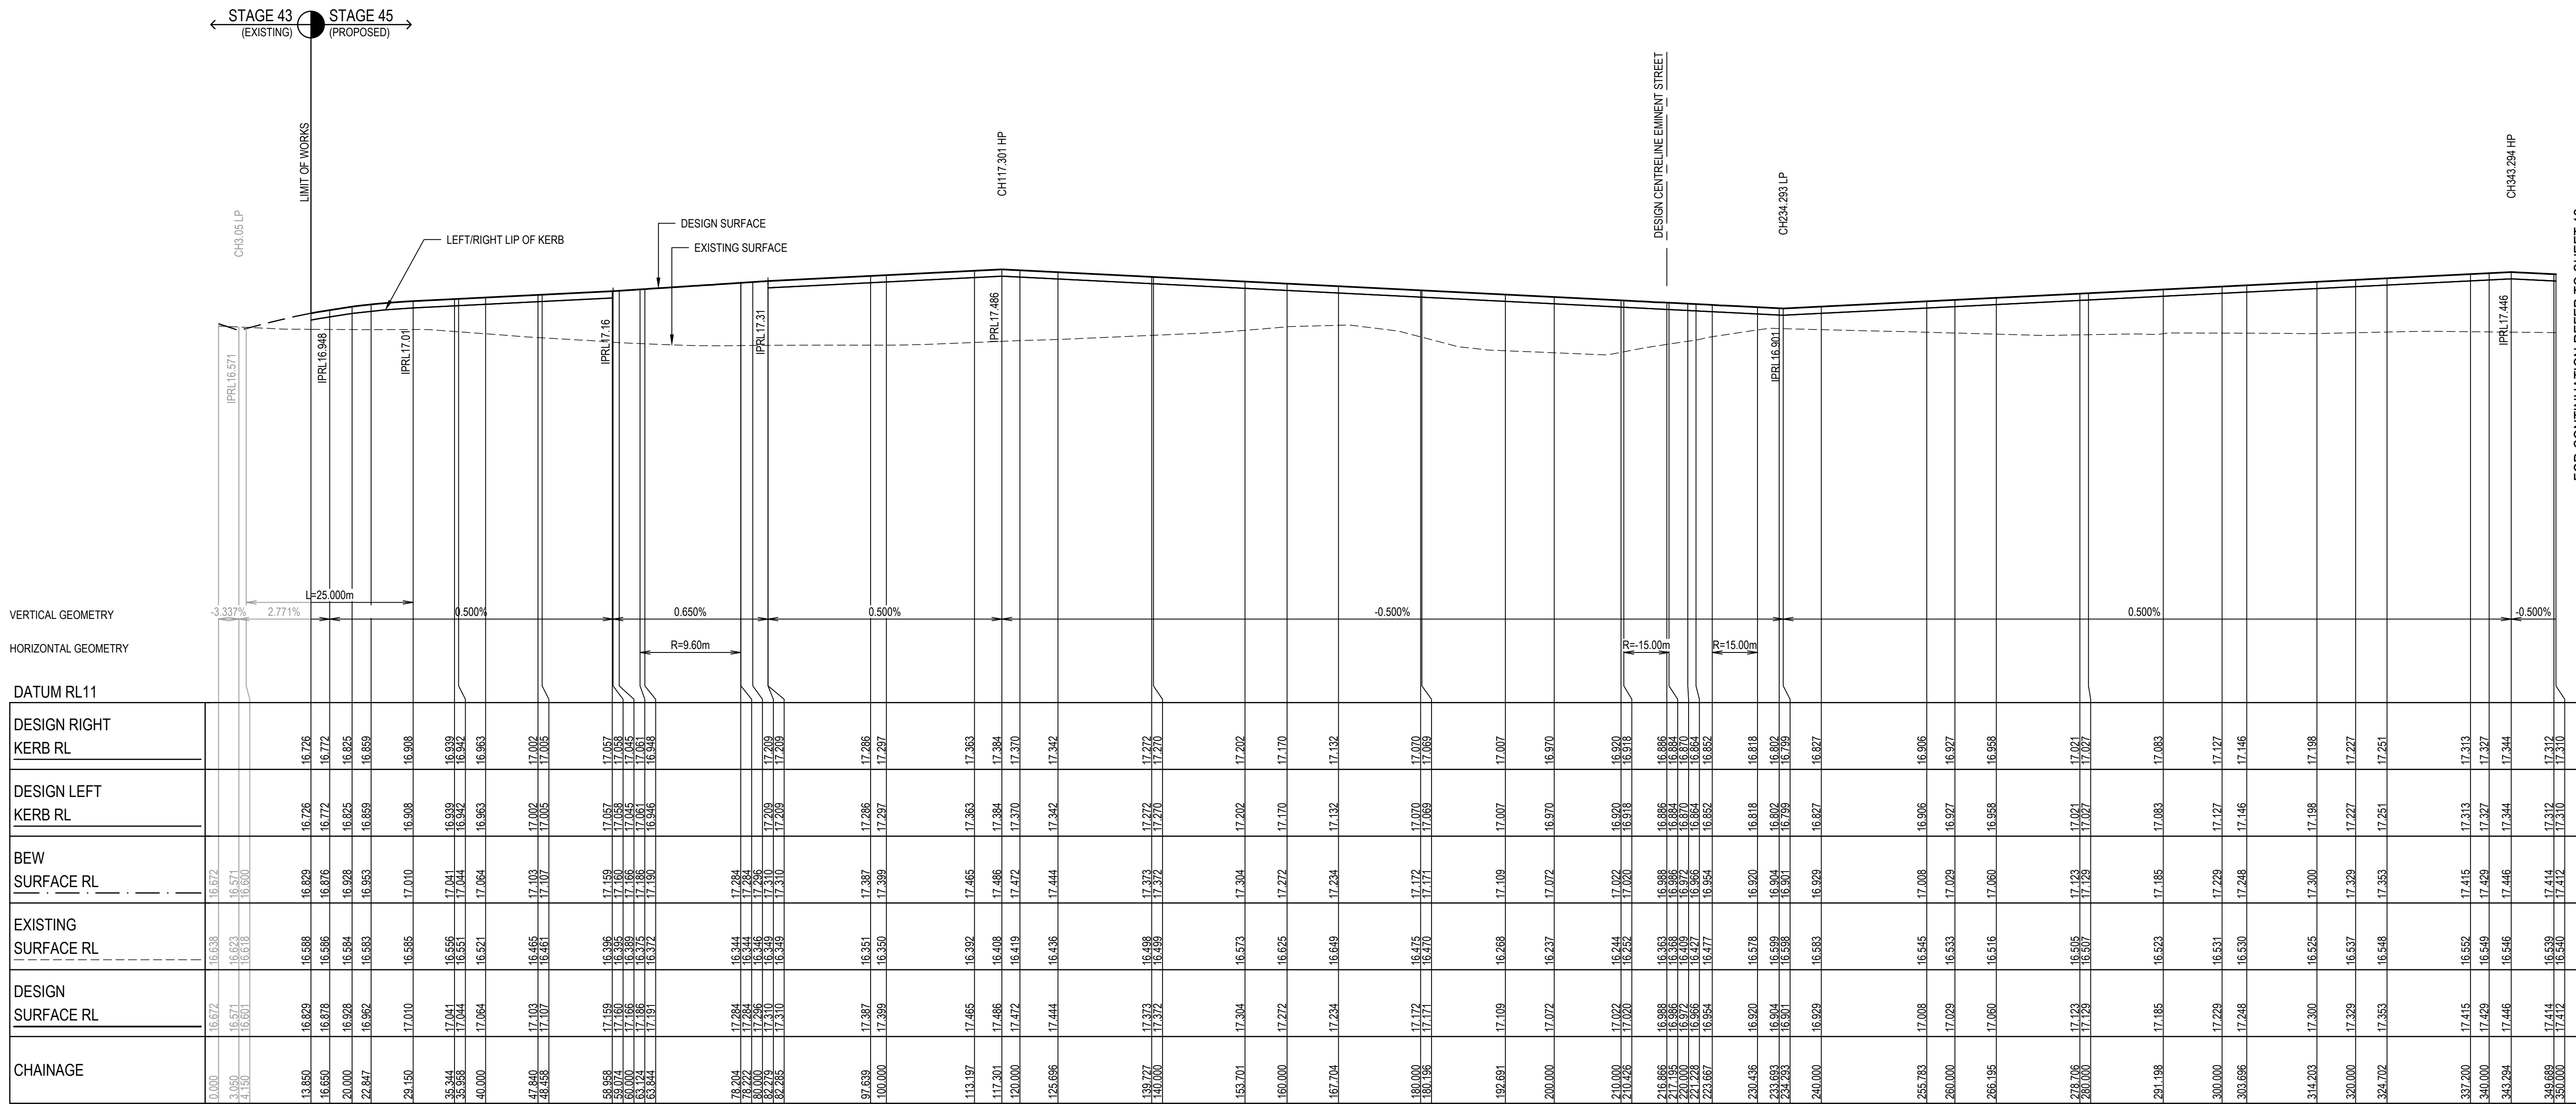

LONGITUDINAL SECTION - STATURE CIRCUIT DESIGN LINE

REV	DESCRIPTION	DATE	AMEND	APP'D
3	TREES MOVED FOR WATER MAIN CLEARANCE	12/08/25	IH	KP
2	EXTEND SEWER FOR FUTURE MD SITE	22/07/25	IH	KP
1	UPDATE SEWER EASEMENT FOR LOTS 4535 - 4541	16/06/25	IH	KP
0	CONSTRUCTION ISSUE	12/02/25	BS	KP

Drawn P.BOTROS
Date 03/11/23
AN 3161090
Designed I.HUANG
Date 03/11/23
AN 4121017
Checked S. RAJKOVIC
Date 02/02/23
AN 2951106
Reg. Eng. K.PAGE
Date 28/01/25
Reg. No. PE0007400

Written dimensions to take precedence over scale. Contractor shall check and verify all dimensions on site. Discrepancies to be brought to the attention of the Superintendent.

© Dalton Consulting Engineers Pty Ltd

LEGEND

--- EXISTING SURFACE

--- FINISHED SURFACE

--- FIN. SUR. (FUTURE STG.)

--- FIN. SUR. (PREVIOUS STG.)

--- LEFT LIP OF KERB

--- LEFT LIP (PREVIOUS)

--- LEFT LIP (FUTURE)

--- RIGHT LIP OF KERB

--- RIGHT LIP (PREVIOUS)

--- RIGHT LIP (FUTURE)

Coordinates: MGA84
Levels: AHD
BEFORE YOU DIG
www.bvda.com.au

DEVELOPMENT VICTORIA

H 0m 5m 10m 20m 30m
V 0m 0.5m 1m 2m 3m
Scale @ A1/A3 H1:500/1000 V1:50/100

RIVERWALK
STAGE 45
GEELONG ROAD, WERRIBEE
WYNDHAM CITY COUNCIL
ROAD LONGITUDINAL SECTIONS
SHEET 02 OF 03
Drawing No: 10945LS02
Revision: 3 Sheet No: 11 of 28


DALTON CONSULTING ENGINEERS
ABN 78 429 221 049
T +61 3 9813 7400
T +61 3 5246 1700
T +61 7 3374 9000
E info@dceng.com.au

melbourne wurundjeri
geelong wadawurrung
brisbane turrbal
dceng.com.au


CONSTRUCTION

NOTE: ALL OTHER FILL
FILLING COMPACTED TO AS3798-2007 LEVEL 1 REQUIREMENTS
WITH APPROVED FILL MATERIAL

NOTE: BULK EARTHWORKS (BEW)
BULK EARTHWORKS TO BE COMPLETED PRIOR TO SUBDIVISIONAL
CIVIL WORKS. REFER TO DCE PROJECT REF #10873

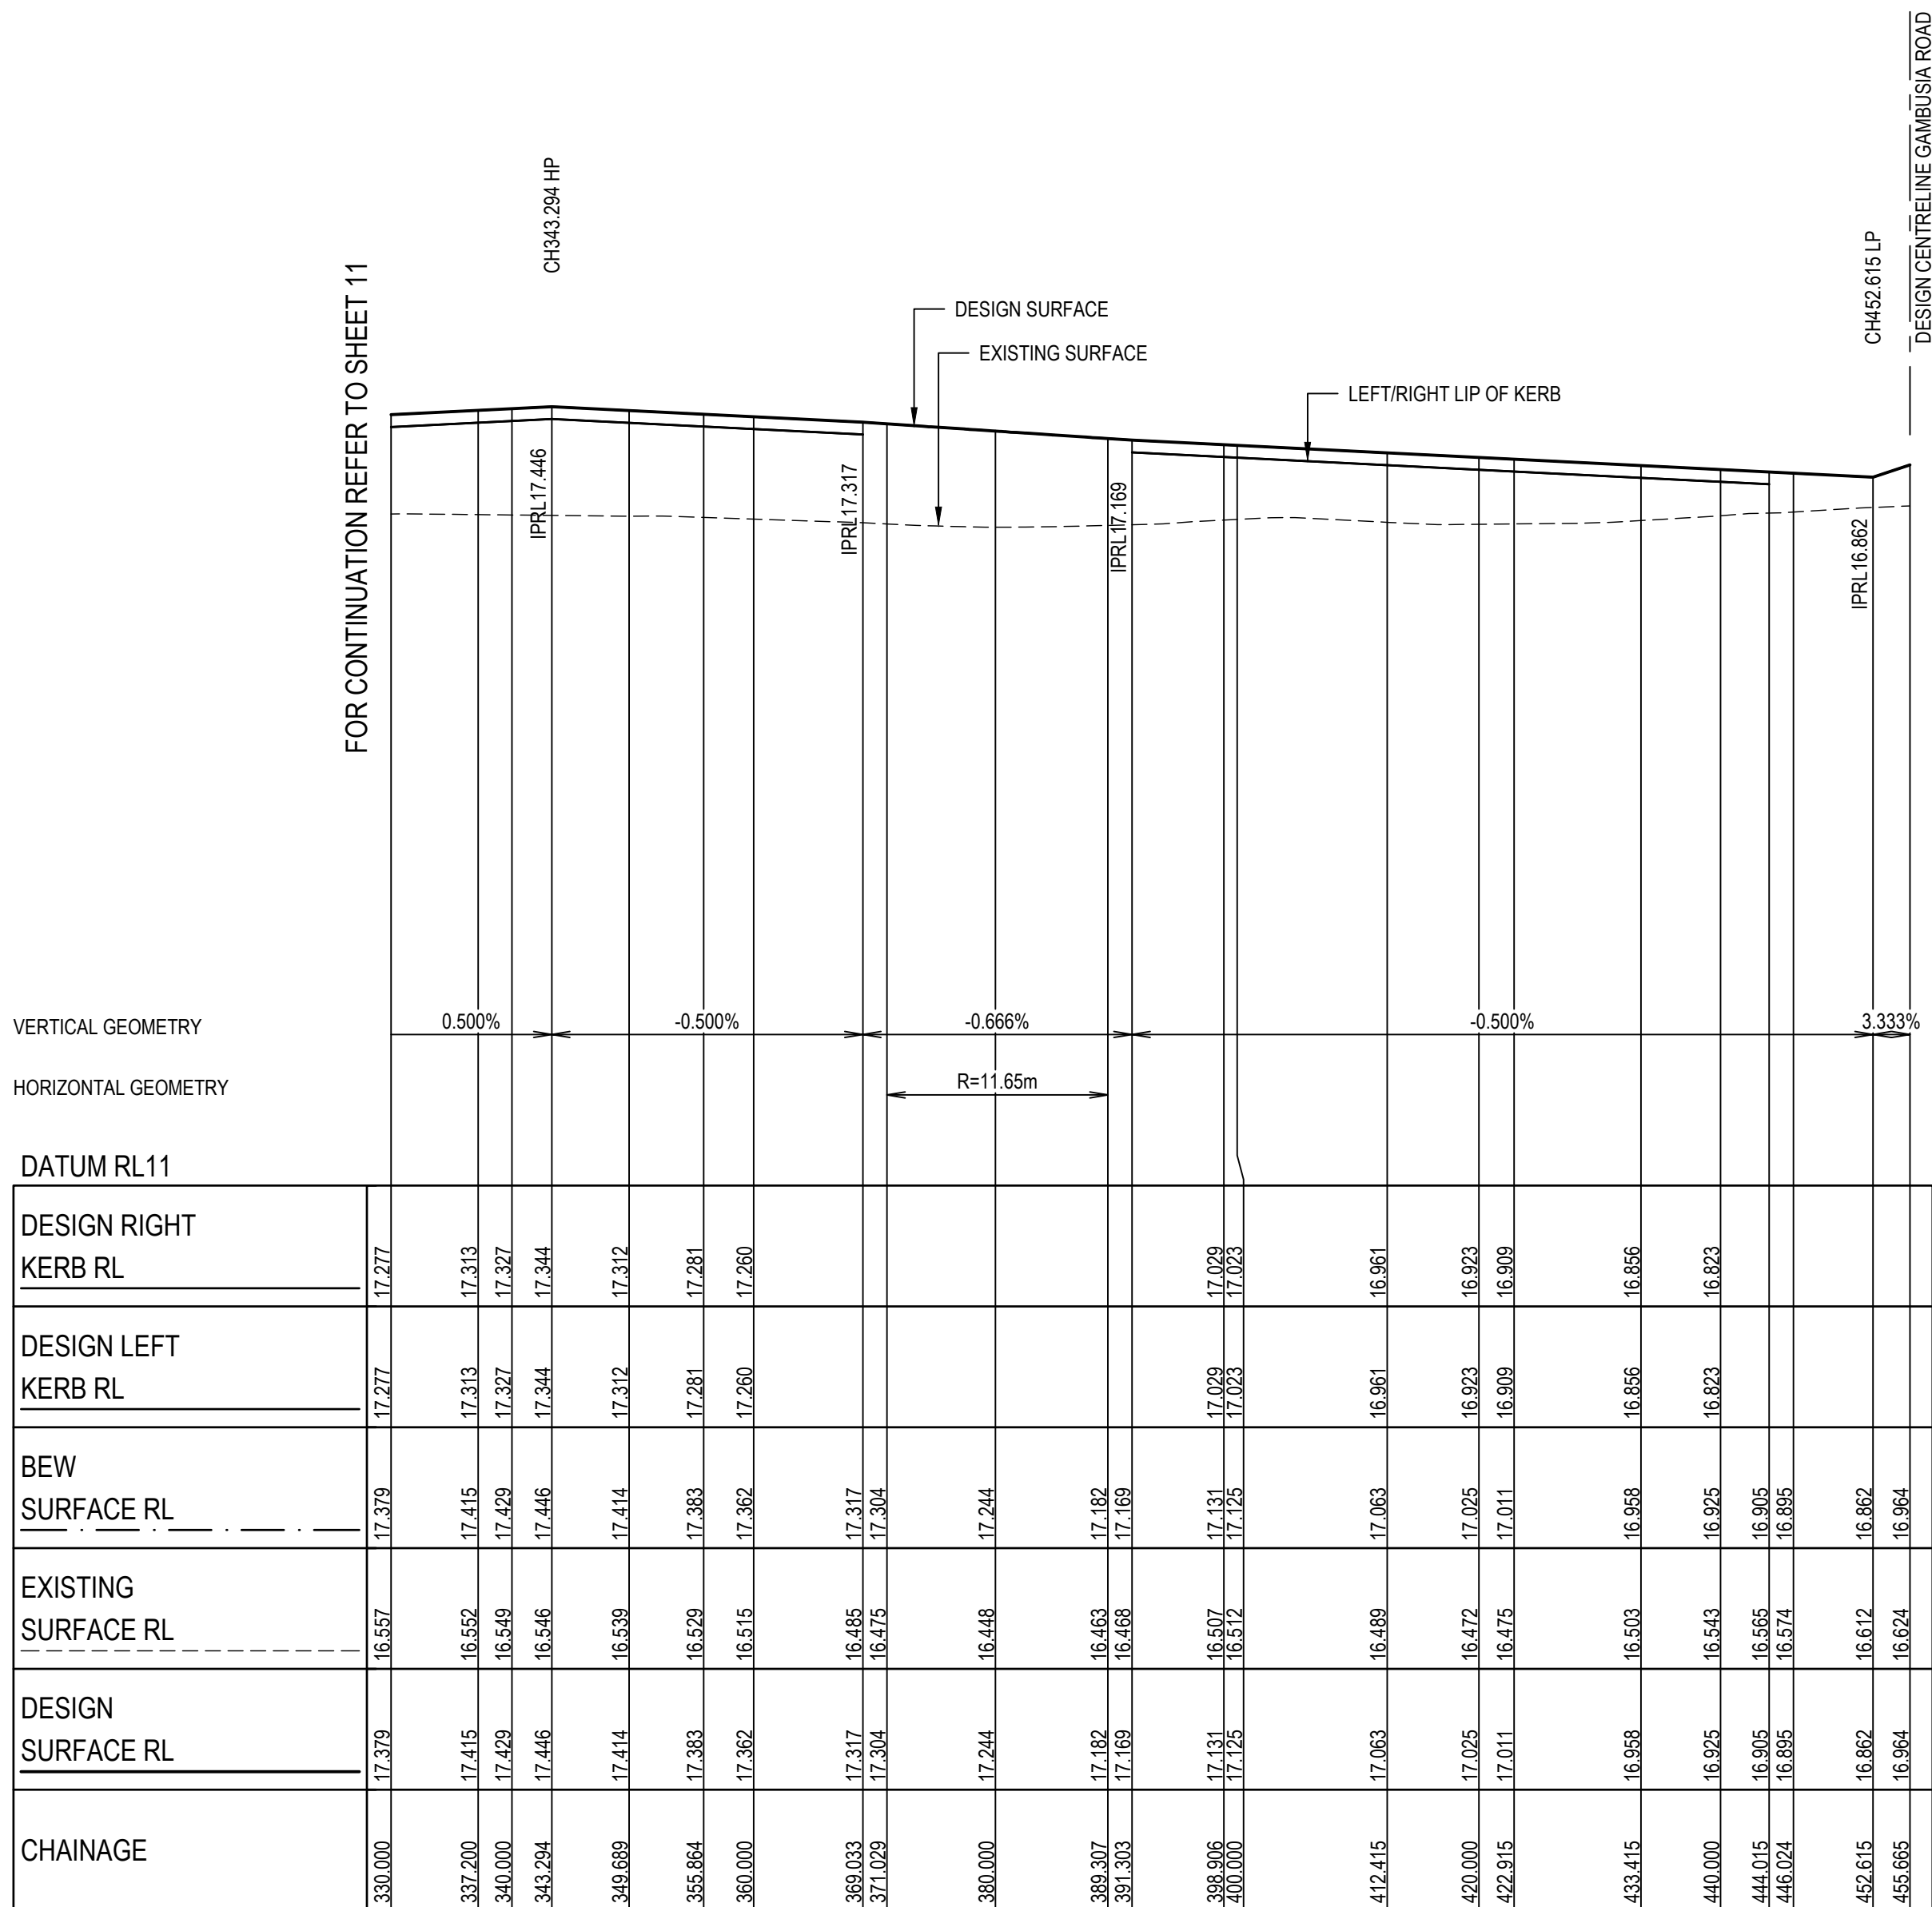

LONGITUDINAL SECTION - STATURE CIRCUIT DESIGN LINE

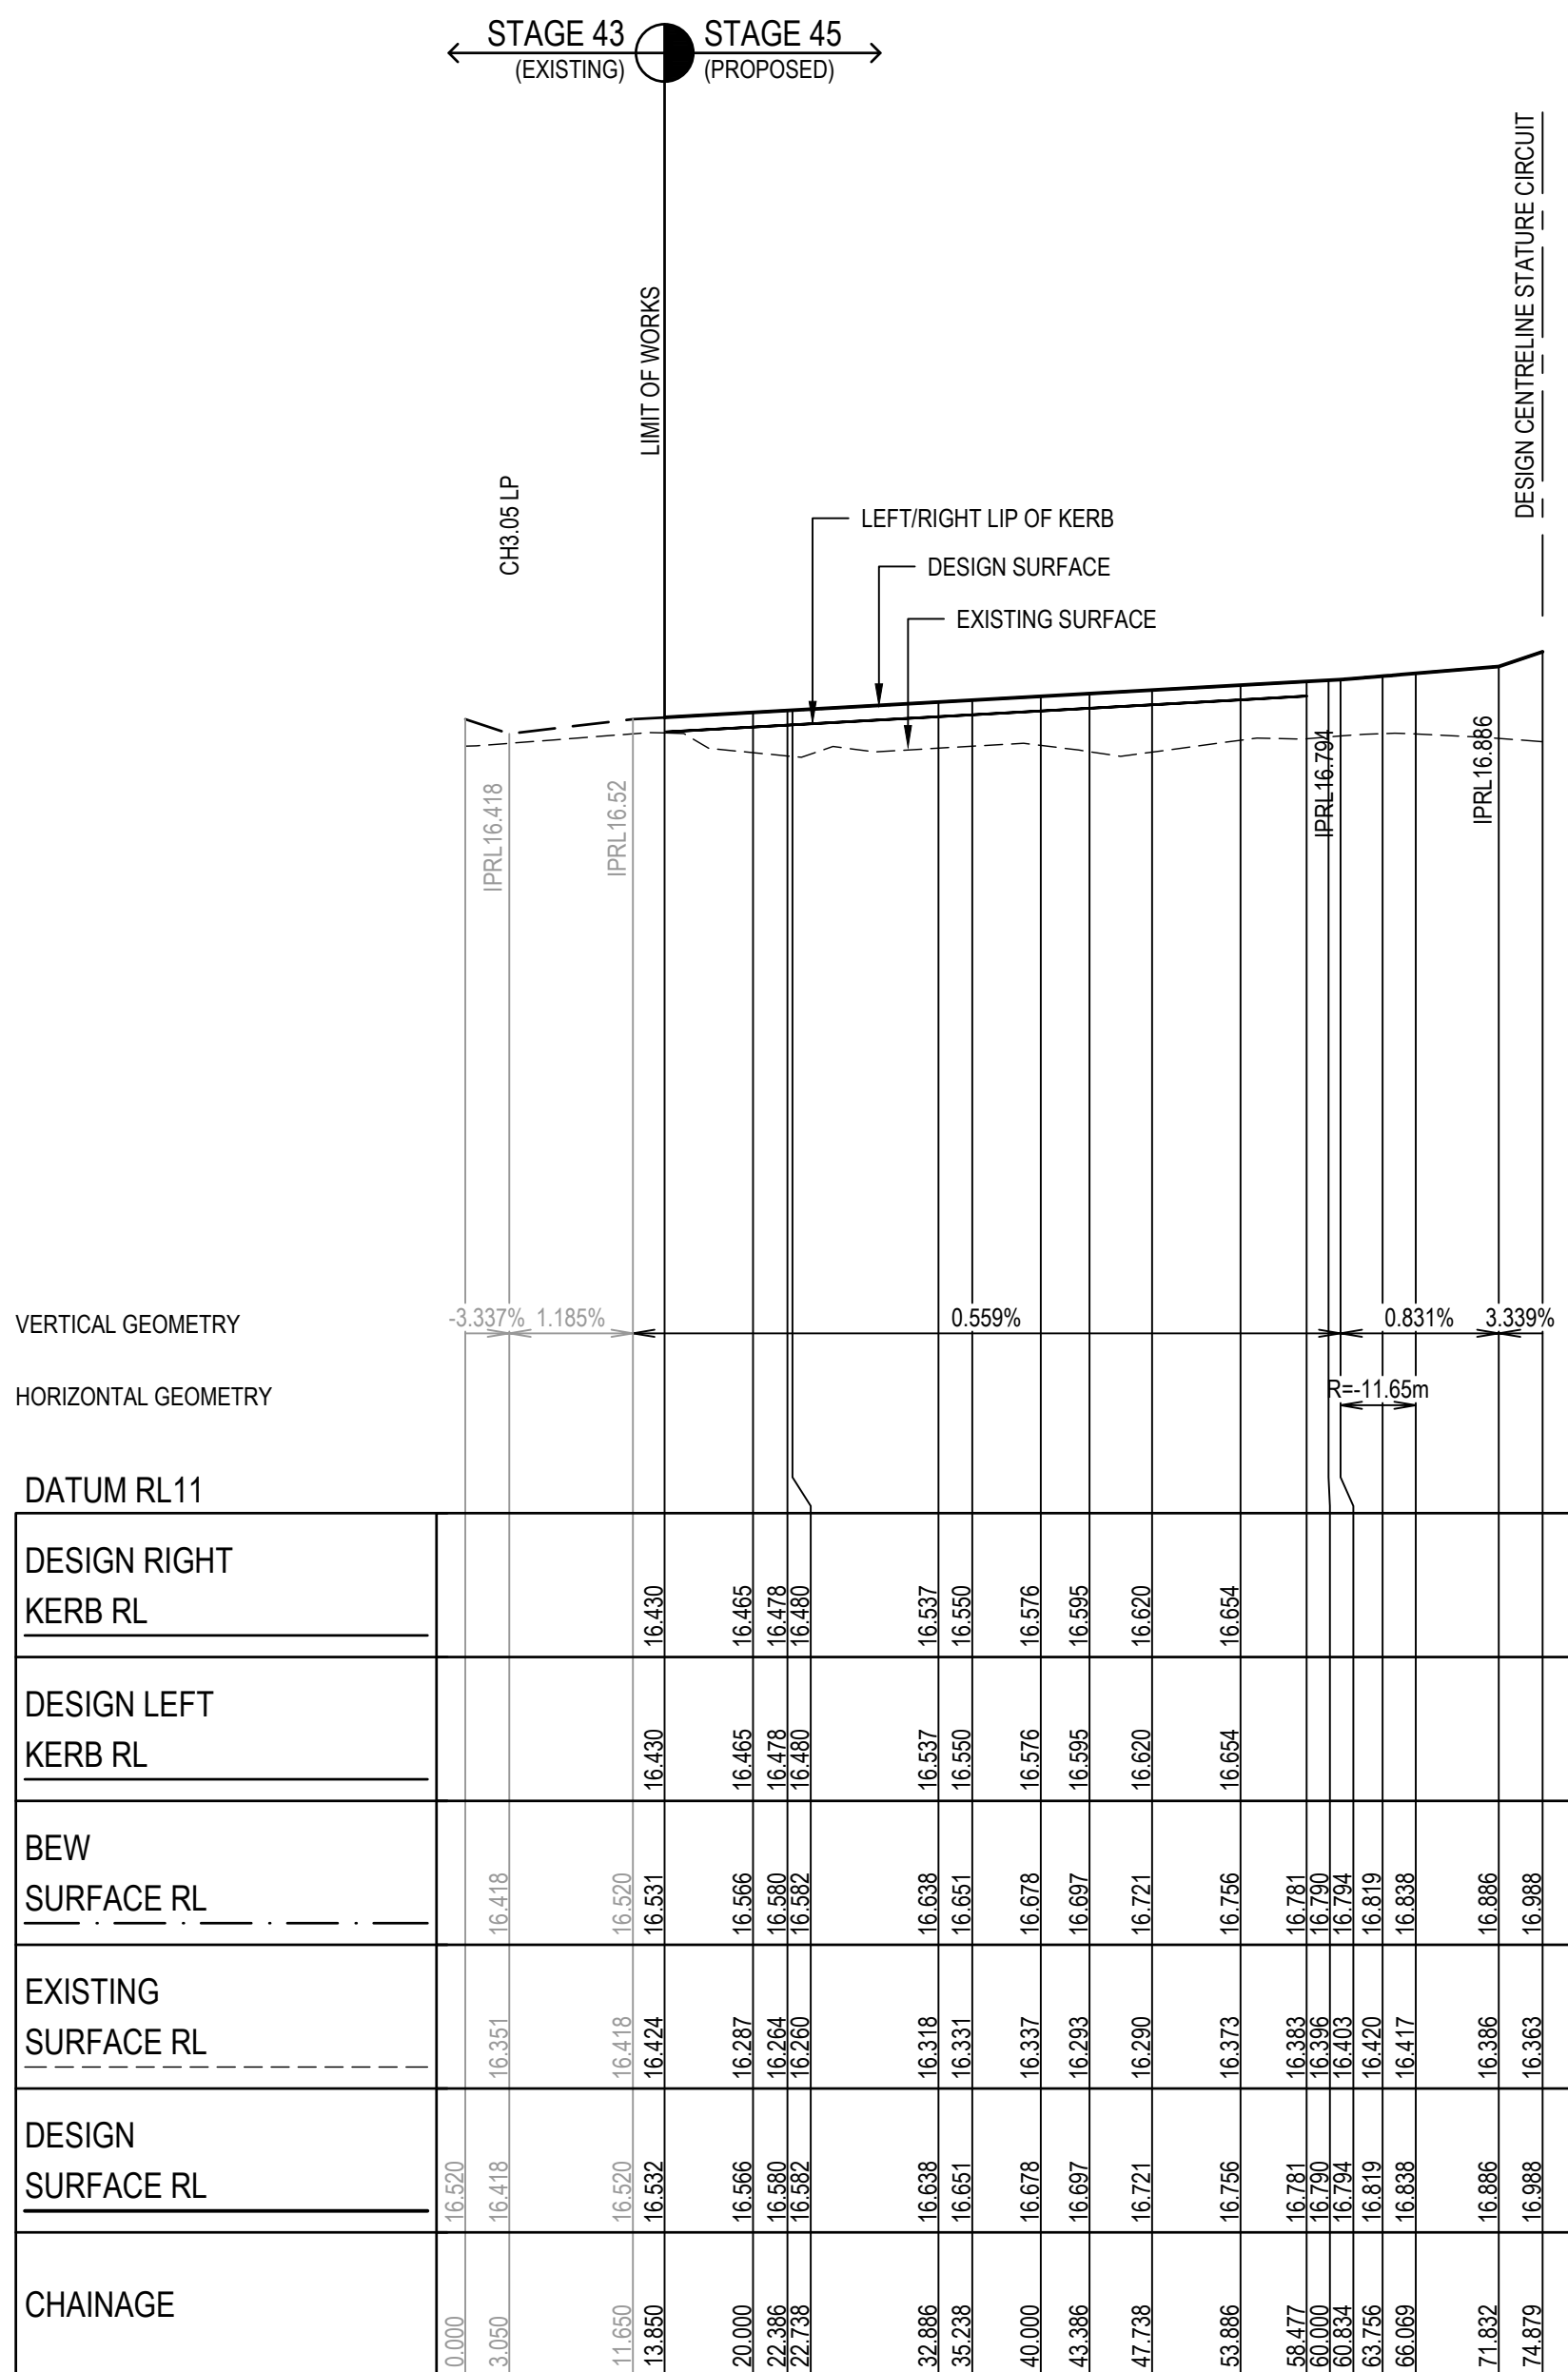

LONGITUDINAL SECTION - EMINENT STREET DESIGN LINE

REV	DESCRIPTION	DATE	AMEND	APP'D
3	TREES MOVED FOR WATER MAIN CLEARANCE	12/08/25	IH	KP
2	EXTEND SEWER FOR FUTURE MD SITE	22/07/25	IH	KP
1	UPDATE SEWER EASEMENT FOR LOTS 4535 - 4541	16/06/25	IH	KP
0	CONSTRUCTION ISSUE	12/02/25	BS	KP

Drawn P.BOTROS
Date 03/11/23
AN 3161090
Designed I.HUANG
Date 03/11/23
AN 4121017
Checked S. RAJKOVIC
Date 02/02/23
AN 2951106
Reg. Eng. K.PAGE
Date 28/01/25
Reg. No. PE0007400

LEGEND

--- EXISTING SURFACE

--- FIN. SUR. (FUTURE STG.)

--- FIN. SUR. (PREVIOUS STG.)

--- LEFT LIP OF KERB

--- LEFT LIP (PREVIOUS)

--- LEFT LIP (FUTURE)


--- RIGHT LIP OF KERB

--- RIGHT LIP (PREVIOUS)

--- RIGHT LIP (FUTURE)

Coordinates: MGA94
Levels: AHD

BEFORE YOU DIG
www.bvda.com.au

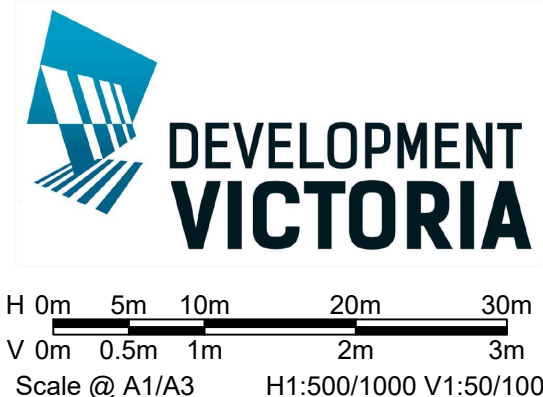

RIVERWALK
STAGE 45
GEE LONG ROAD, WERRIBEE
WYNDHAM CITY COUNCIL
ROAD LONGITUDINAL SECTIONS
SHEET 03 OF 03
Drawing No: 10945LS03
Revision: 3

DALTON CONSULTING ENGINEERS
ABN 78 429 221 049
T +61 3 9813 7400
T +61 3 5246 1700
T +61 7 3374 9000
E info@dceng.com.au

CONSTRUCTION

Sheet No: 12 of 28

Diagram illustrating the cross-section of a road with a 16.00m wide design line. The diagram shows a central gutter with a 3.33% slope, flanked by 3.50m wide shoulders with 2% slopes. The total width from the centerline to the outer edge is 16.00m. The diagram also shows a 1 in 6 slope on the left and a 2% slope on the right. The design line is labeled 'DESIGN LINE' and the centerline is labeled 'CENTERLINE'.

NOTE: ALL OTHER FILL
FILLING COMPACTED TO AS3798-2007 LEVEL 1 REQUIREMENTS
WITH APPROVED FILL MATERIAL

CH 41.586CH 27.586KTP 13.329CH 99.688CH 69.586CH 55.586

GAMBUSIA ROAD

Drawn	P.BOTROS
Date	03/11/23
AN	3161090
Designed	I.HUANG
Date	03/11/23
AN	4121017
Checked	S. RAJKOVIC
Date	02/02/23
AN	2951106
Reg. Eng.	K.PAGE
Date	28/01/25
Reg. No.	PE0007400

© Dalton Consulting Engineers Pty Ltd

LEGEND

- - - - - EXISTING SURFACE
 ————— FINISHED SURFACE
 — . — BULK EARTHWORKS SURFACE
 ————— ROAD BOXING
 ■■■■■ STRUCTURAL FILL



DEVELOPMENT
VICTORIA

H 0m 1m 2m 4m 6m
V 0m 0.5m 1m 2m 3m
Scale @ A1/A3 H1:100/200 V1:50/100


RIVERWALK
STAGE 45
GEELONG ROAD, WERRIBEE
WYNDHAM CITY COUNCIL
CROSS SECTIONS
SHEET 01 OF 10
Drawing No: 10945XS01
Revision: 3 Sheet 1 of 10



melbourne wurundjeri T +61 3 9813 7400
geelong wadawurrung T +61 3 5246 1700
brisbane turrbal T +61 7 3374 9000
dceng.com.au E info@dceng.com.au


CONSTRUCTION

CONSTRUCTION

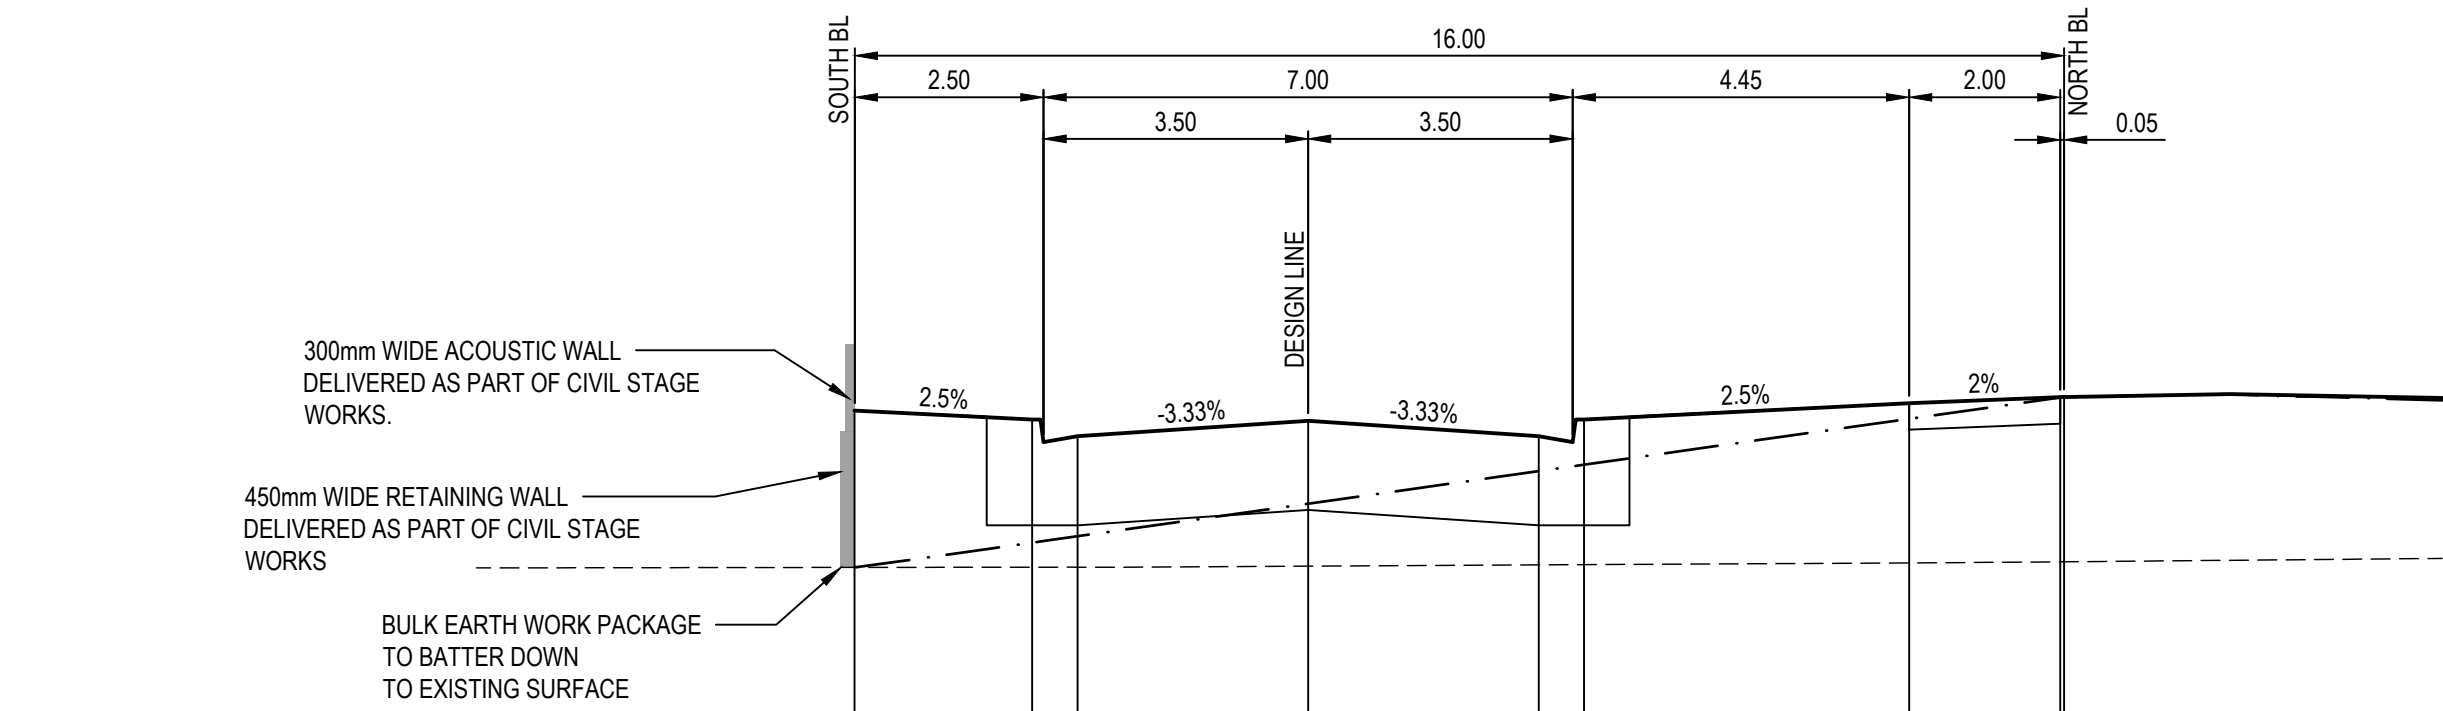


DATUM RL14.000					
DESIGN SURFACE		17.378	17.319	17.209	17.466
BEW SURFACE		16.34	16.504	16.547	17.464
EXISTING SURFACE		16.34	16.342	16.342	16.378
OFFSET		-6.000	-3.650	-3.050	9.950

CH 82.285

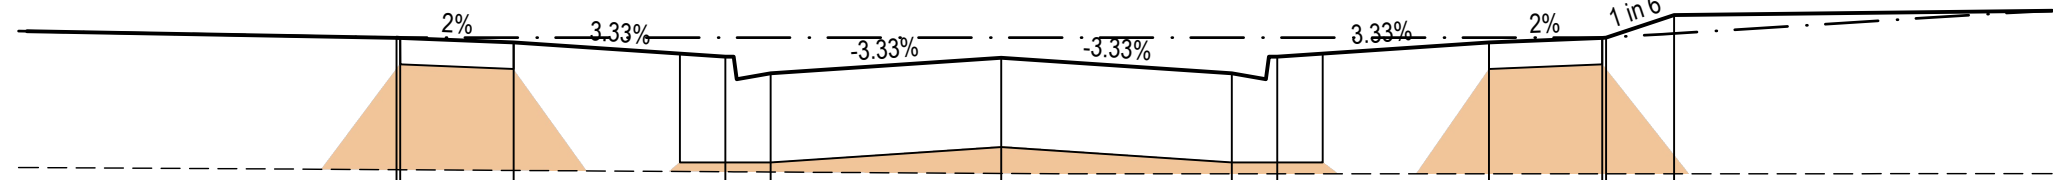

DATUM RL14.000					
DESIGN SURFACE		17.293	17.261	17.168	17.281
BEW SURFACE		17.293	17.293	17.293	17.283
EXISTING SURFACE		16.42	16.415	16.406	16.393
OFFSET		-6.000	-6.450	-3.650	8.900

CH 59.074

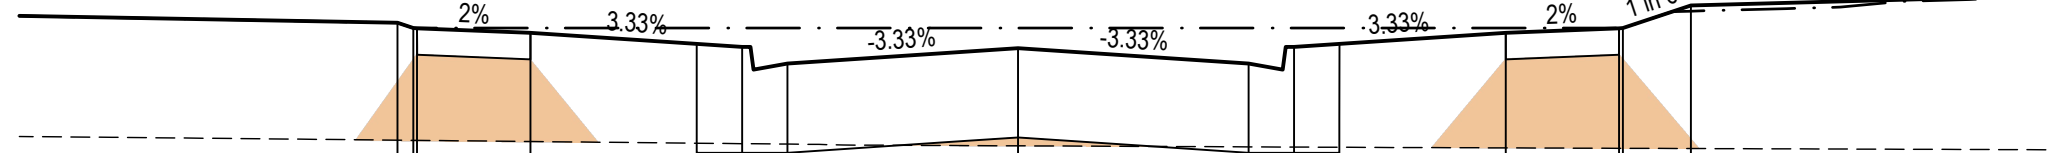


DATUM RL14.000					
DESIGN SURFACE		17.275	17.208	17.115	17.238
BEW SURFACE		17.275	17.24	17.24	17.24
EXISTING SURFACE		16.498	16.475	16.472	16.443
OFFSET		-6.000	-6.450	-3.650	8.900

CH 48.458

NOTE: BULK EARTHWORKS (BEW)
BULK EARTHWORKS TO BE COMPLETED PRIOR TO SUBDIVISIONAL
CIVIL WORKS. REFER TO DCE PROJECT REF #10873


NOTE: ALL OTHER FILL
FILLING COMPACTED TO AS3798:2007 LEVEL 1 REQUIREMENTS
WITH APPROVED FILL MATERIAL

NOTE: TYPE A STRUCTURAL FILL
TYPE A STRUCTURAL FILL MATERIAL IN ACCORDANCE WITH THE
REQUIREMENTS OF TABLE 201.10Q OF THE WYNDHAM CITY COUNCIL
SUBDIVISION GUIDELINES AND SHALL BE FREE OF TOPSOIL,
DELETERIOUS MATERIAL AND PERISHABLE MATTER. ALL FILL AREAS
MUST ENSURE LEVEL 1 SUPERVISION IS MAINTAINED PER
AS3798:2007

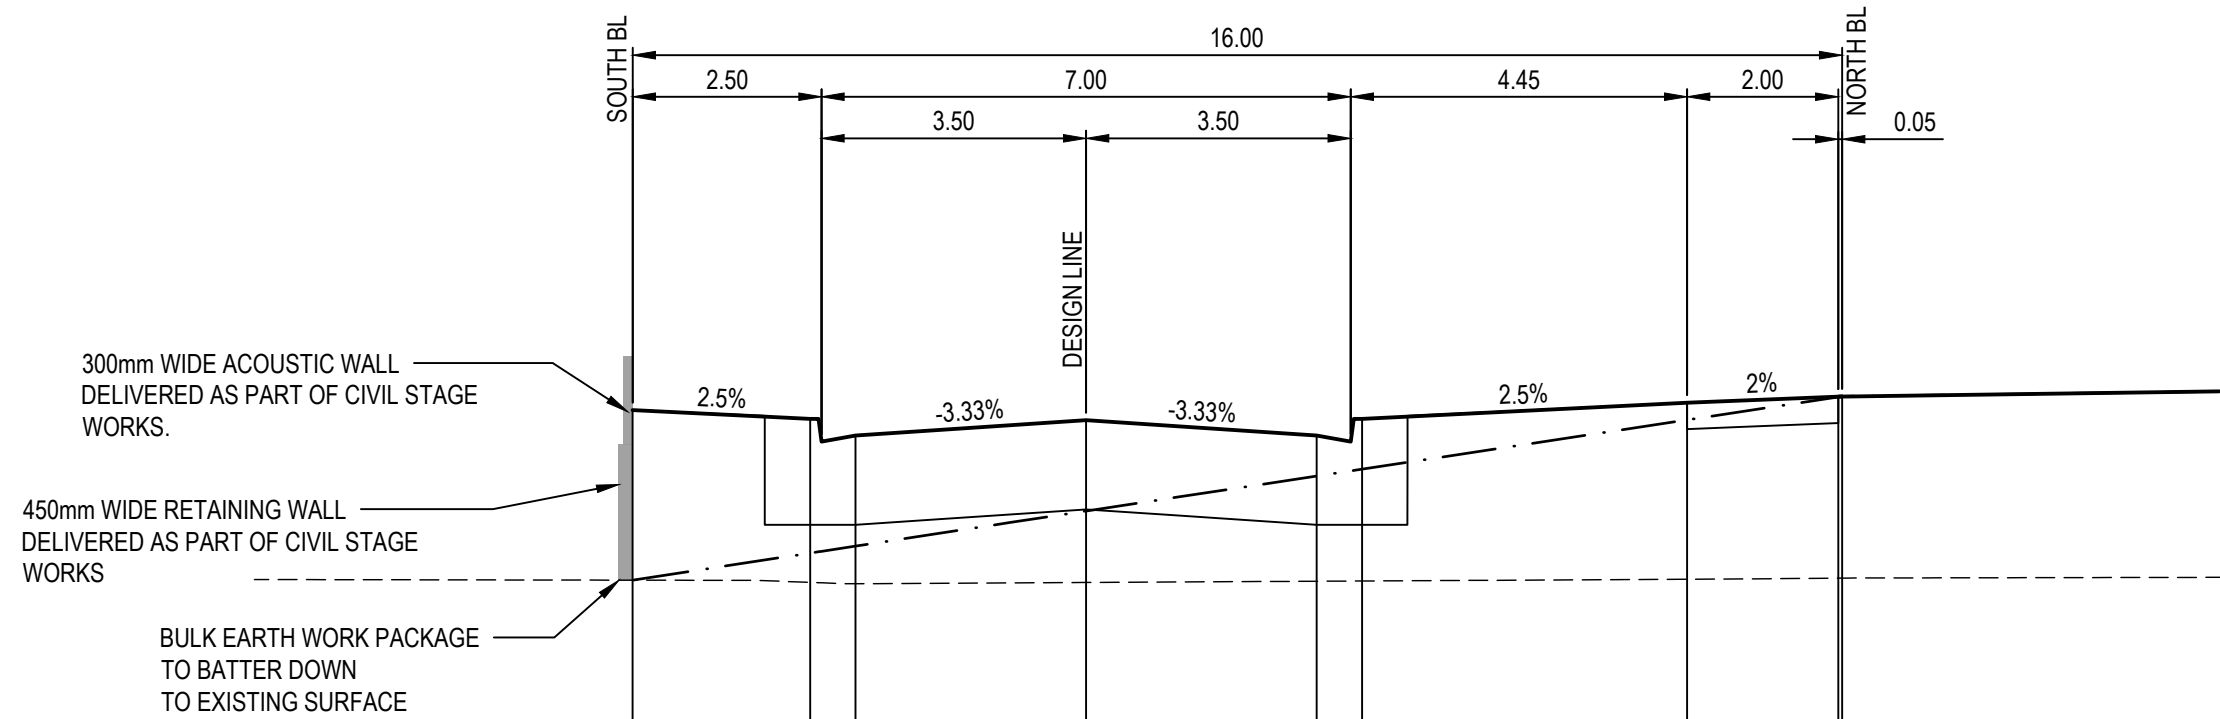

DATUM RL14.000					
DESIGN SURFACE		17.532	17.473	17.465	17.581
BEW SURFACE		16.407	16.586	16.665	17.467
EXISTING SURFACE		16.407	16.392	16.392	16.413
OFFSET		-6.000	-3.650	0.000	7.950

CH 113.197

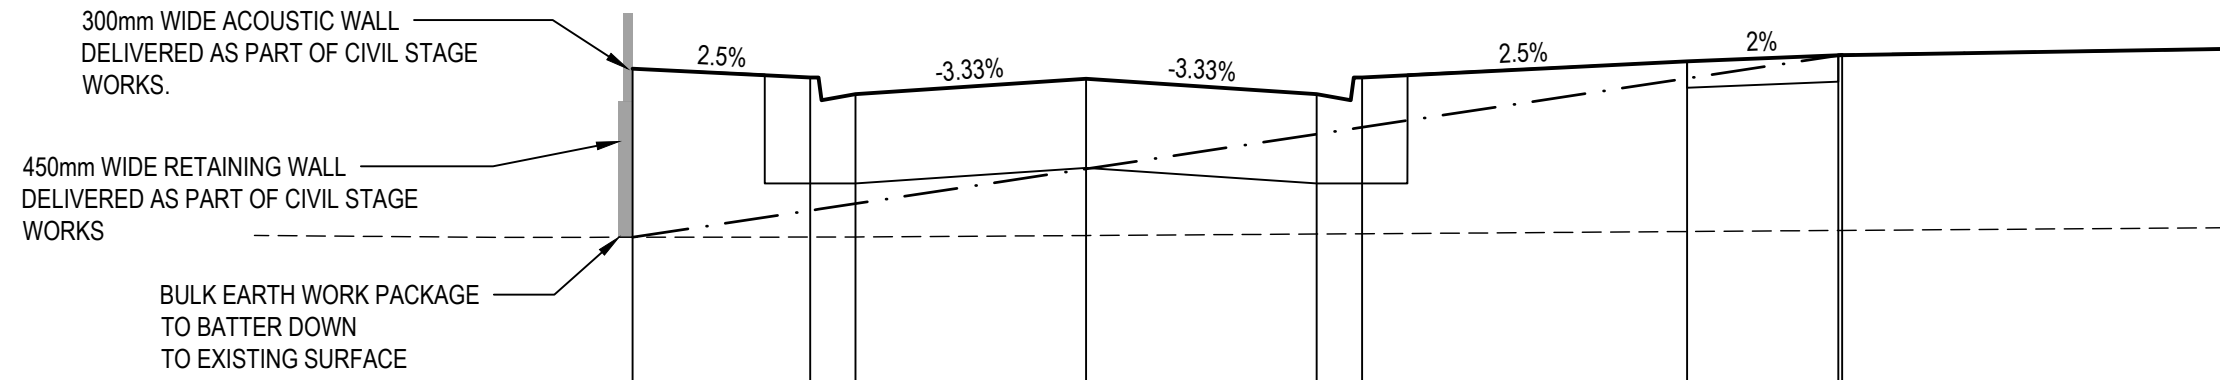

DATUM RL14.000					
DESIGN SURFACE		17.454	17.396	17.387	17.503
BEW SURFACE		16.339	16.516	16.591	17.39
EXISTING SURFACE		16.339	16.34	16.351	16.377
OFFSET		-6.000	-3.650	0.000	7.950

CH 97.639

STATURE CIRCUIT

3	TREES MOVED FOR WATER MAIN CLEARANCE	12/08/25	IH	KP
2	EXTEND SEWER FOR FUTURE MD SITE	22/07/25	IH	KP
1	UPDATE SEWER EASEMENT FOR LOTS 4535 - 4541	16/06/25	IH	KP
0	CONSTRUCTION ISSUE	12/02/25	BS	KP
REV	DESCRIPTION	DATE	AMEND	APP'D

Drawn P.BOTROS
Date 03/11/23
AN 3161090
Designed I.HUANG
Date 03/11/23
AN 4121017
Checked S. RAJKOVIC
Date 02/02/23
AN 2951106
Reg. Eng. K.PAGE
Date 28/01/25
Reg. No. PE0007400

LEGEND
----- EXISTING SURFACE
----- FINISHED SURFACE
----- BULK EARTHWORKS SURFACE
----- ROAD BOXING
----- STRUCTURAL FILL

Written dimensions to take precedence over scale. Contractor shall check and verify all dimensions on site. Discrepancies to be brought to the attention of the Superintendent.

© Dalton Consulting Engineers Pty Ltd

Coordinates: MGA84
Levels: AHD
BEFORE YOU DIG
www.bvda.com.au


DEVELOPMENT VICTORIA
H 0m 1m 2m 4m 6m
V 0m 0.5m 1m 2m 3m
Scale @ A1/A3 H1:100/200 V1:50/100

RIVERWALK
STAGE 45
GEE LONG ROAD, WERRIBEE
WYNDHAM CITY COUNCIL
CROSS SECTIONS
SHEET 03 OF 10
Drawing No: 10945XS03
Revision: 3 Sheet No: 15 of 28

DALTON CONSULTING ENGINEERS
ABN 78 429 221 049
T +61 3 9813 7400
T +61 3 5246 1700
T +61 7 3374 9000
E info@dceng.com.au

CONSTRUCTION


NOTE: TYPE A STRUCTURAL FILL
TYPE A STRUCTURAL FILL MATERIAL IN ACCORDANCE WITH THE REQUIREMENTS OF TABLE 201.10Q OF THE WYNDHAM CITY COUNCIL SUBDIVISION GUIDELINES AND SHALL BE FREE OF TOPSOIL, DELETERIOUS MATERIAL AND PERISHABLE MATTER. ALL FILL AREAS MUST ENSURE LEVEL 1 SUPERVISION IS MAINTAINED PER AS3798-2007

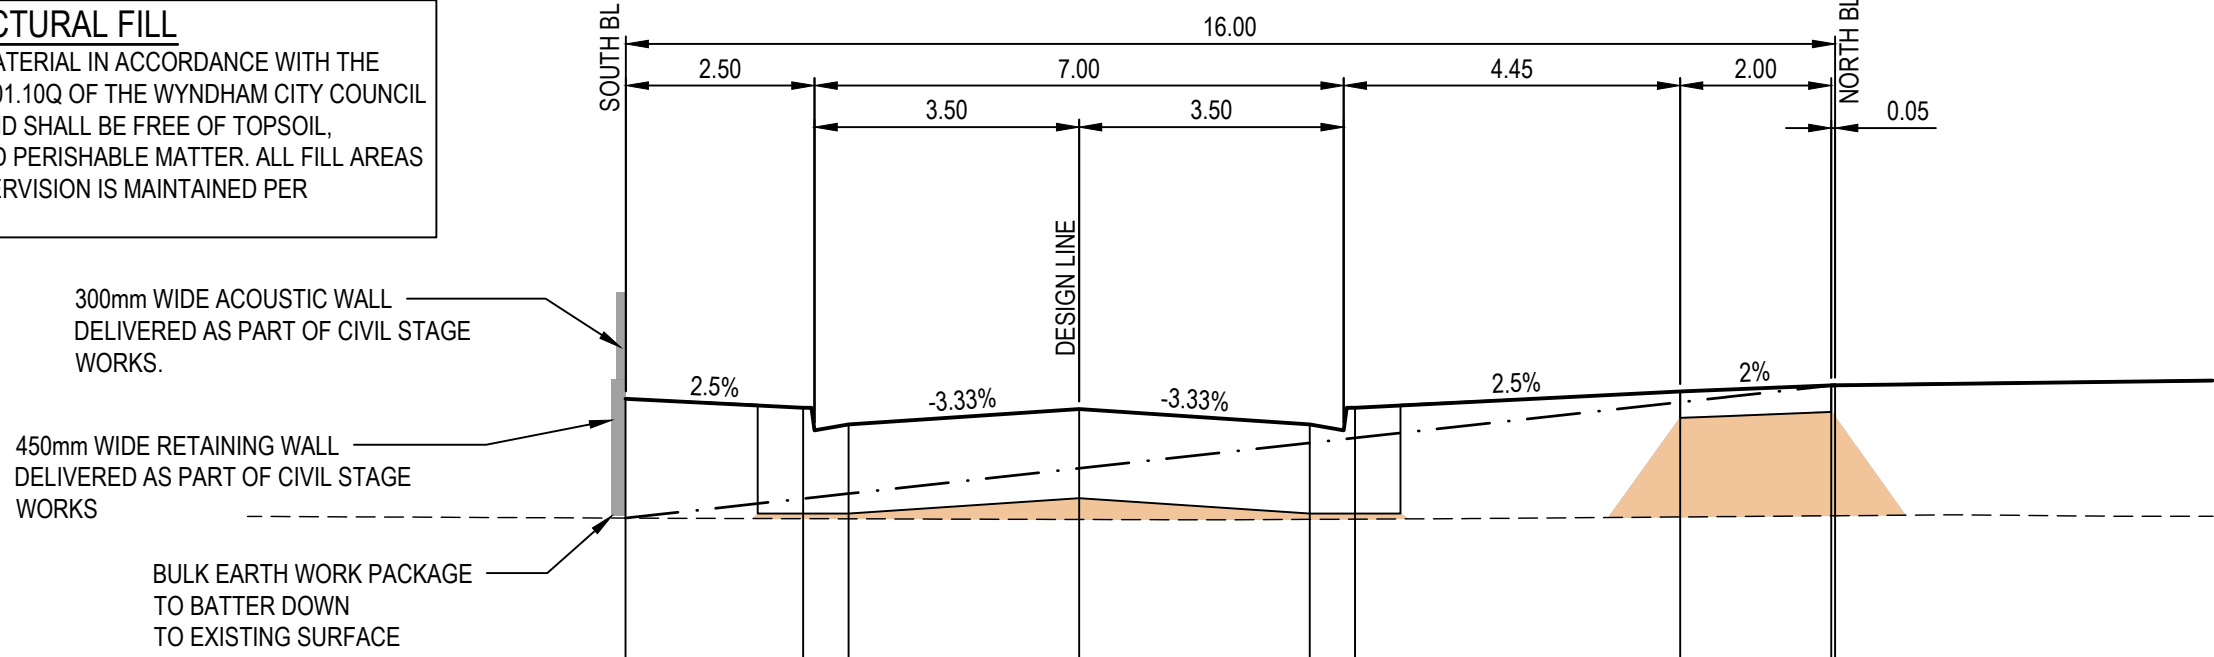

DATUM RL15.000

DESIGN SURFACE	17.371	17.312	17.292	17.304	17.202	17.312	17.419	17.459	17.461
BEW SURFACE	16.892	16.711	16.744	16.912	17.079	17.112	17.249	17.458	17.461
EXISTING SURFACE	16.892	16.578	16.577	16.573	16.573	16.575	16.889	16.937	16.937
OFFSET	-6.000	-3.650	-3.050	0.000	3.050	3.650	7.950	9.950	10.000


CH 153.701

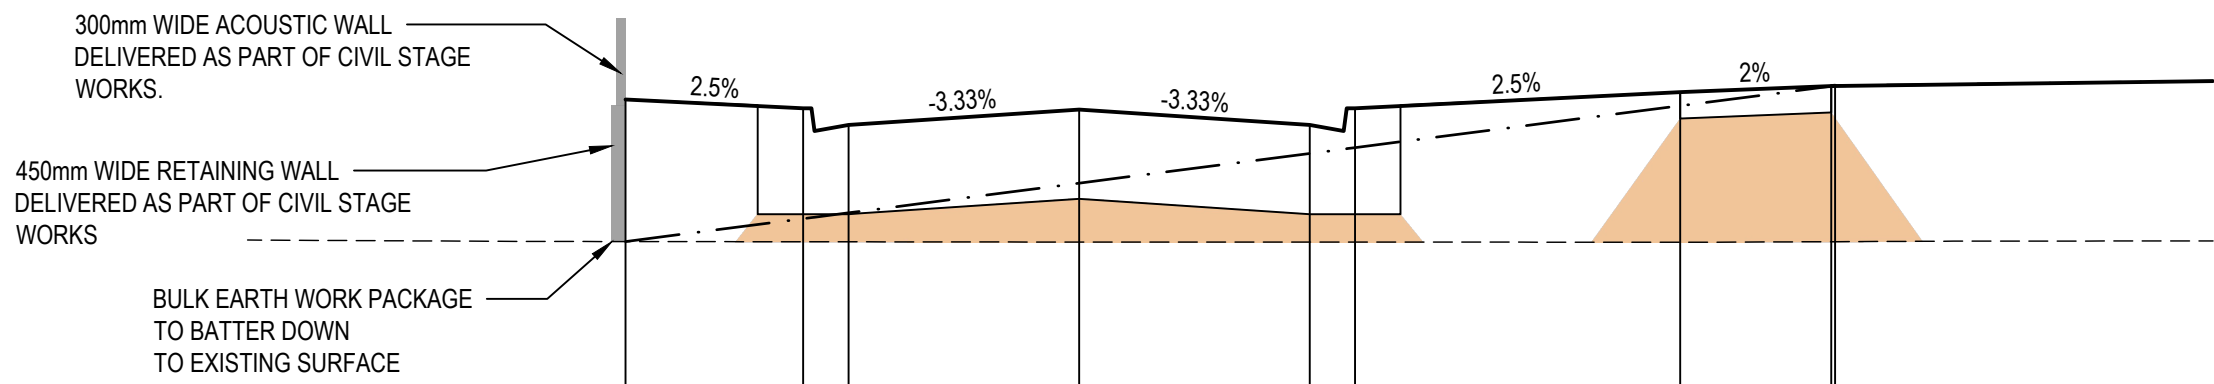

DATUM RL14.000

DESIGN SURFACE	17.441	17.382	17.272	17.373	17.272	17.382	17.488	17.528	17.531
BEW SURFACE	16.501	16.692	16.691	16.887	17.083	17.122	17.399	17.528	17.531
EXISTING SURFACE	16.501	16.499	16.499	16.498	16.497	16.497	16.497	16.5	16.5
OFFSET	-6.000	-3.650	-3.050	0.000	3.050	3.650	7.950	9.950	10.000

CH 139.727

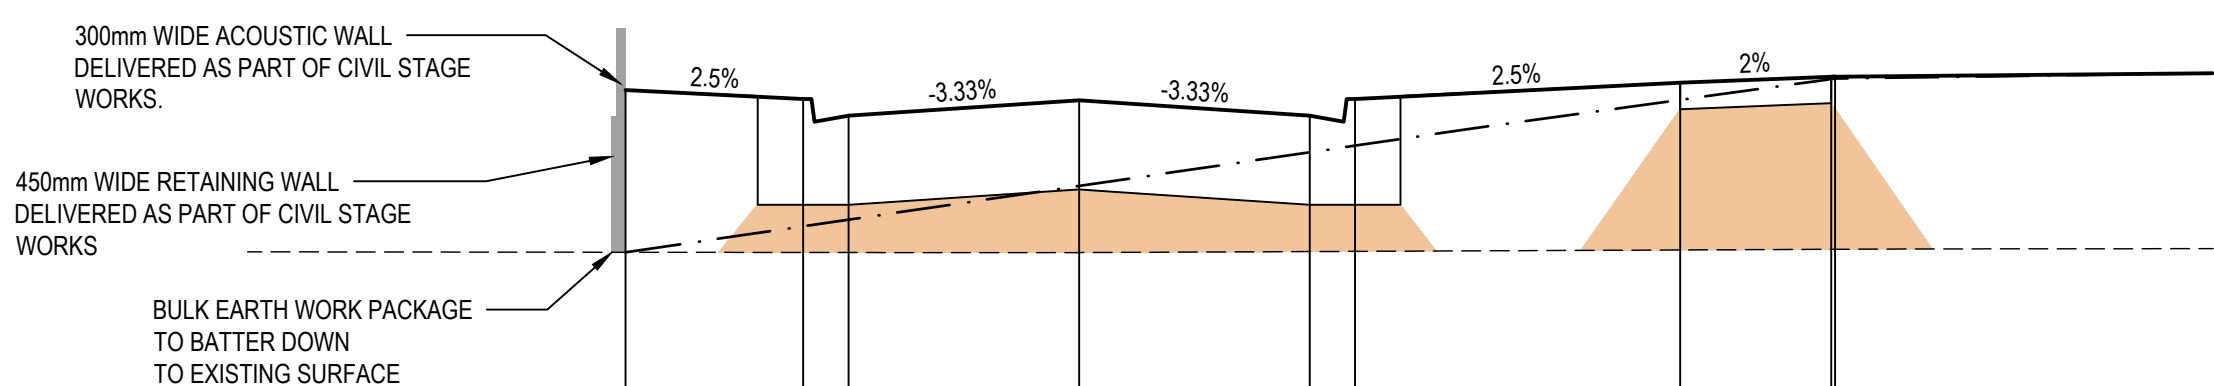


DATUM RL14.000

DESIGN SURFACE	17.511	17.452	17.342	17.444	17.342	17.452	17.559	17.599	17.601
BEW SURFACE	16.438	16.61	16.654	16.877	17.1	17.144	17.446	17.584	17.588
EXISTING SURFACE	16.438	16.437	16.437	16.436	16.443	16.444	16.454	16.458	16.458
OFFSET	-6.000	-3.650	-3.050	0.000	3.050	3.650	7.950	9.950	10.000

CH 125.696

NOTE: BULK EARTHWORKS (BEW)
BULK EARTHWORKS TO BE COMPLETED PRIOR TO SUBDIVISIONAL CIVIL WORKS. REFER TO DCE PROJECT REF #10873


NOTE: ALL OTHER FILL
FILLING COMPACTED TO AS3798-2007 LEVEL 1 REQUIREMENTS WITH APPROVED FILL MATERIAL

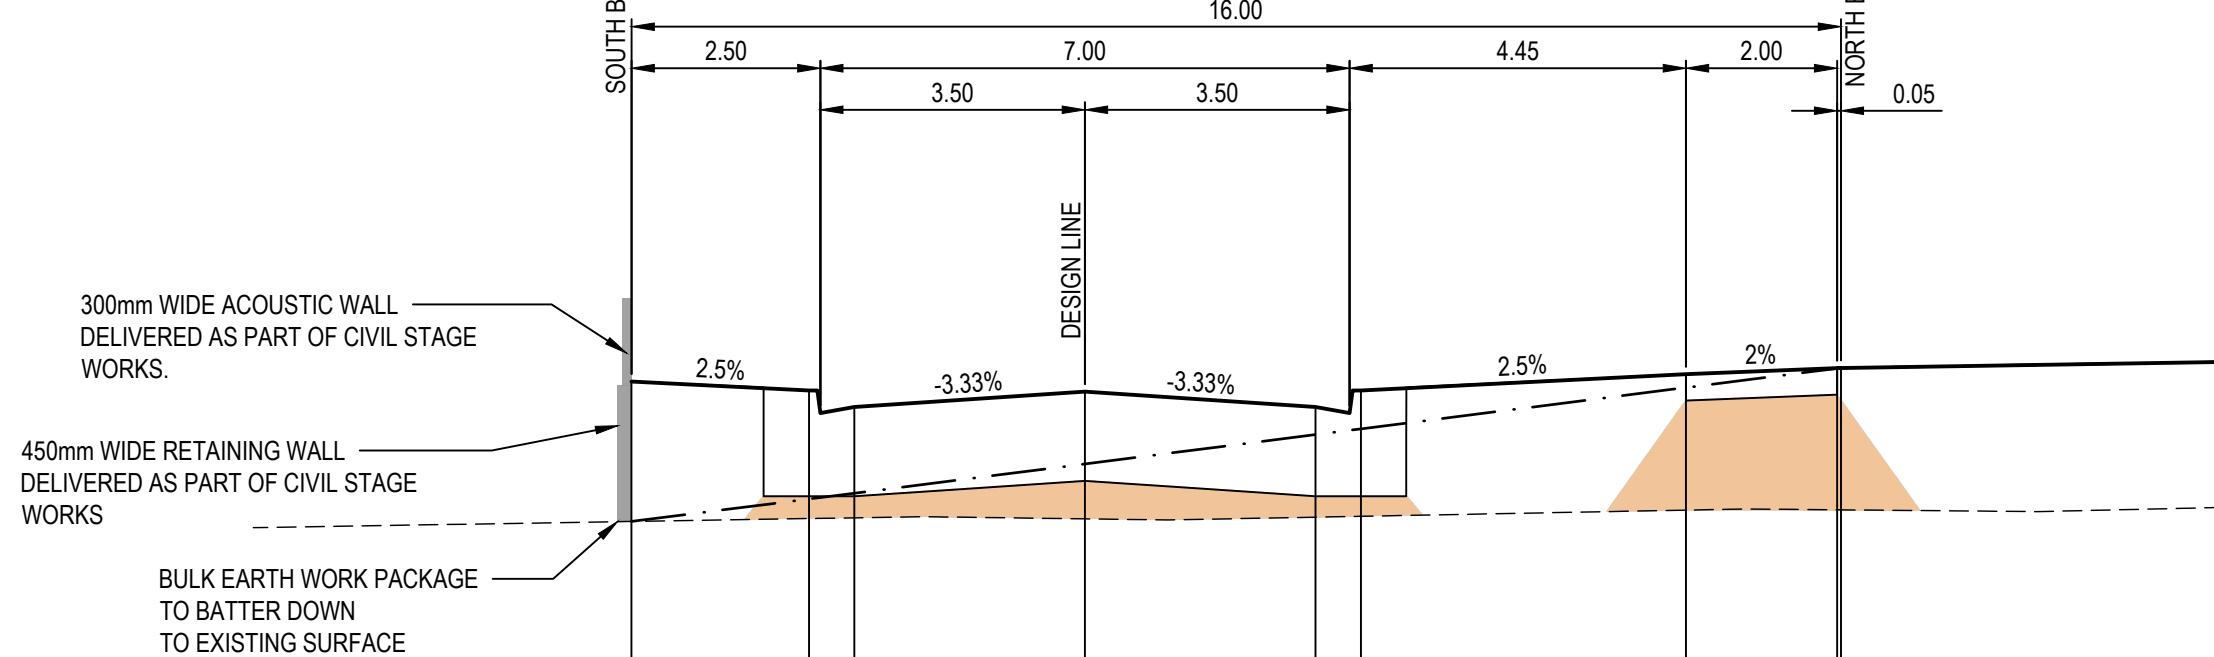

DATUM RL15.000

DESIGN SURFACE	17.116	17.117	17.007	17.109	17.007	17.117	17.224	17.264	17.266
BEW SURFACE	16.25	16.399	16.437	16.631	16.895	16.863	17.136	17.263	17.266
EXISTING SURFACE	16.25	16.27	16.274	16.268	16.279	16.284	16.325	16.327	16.327
OFFSET	-6.000	-3.650	-3.050	0.000	3.050	3.650	7.950	9.950	10.000


CH 192.691

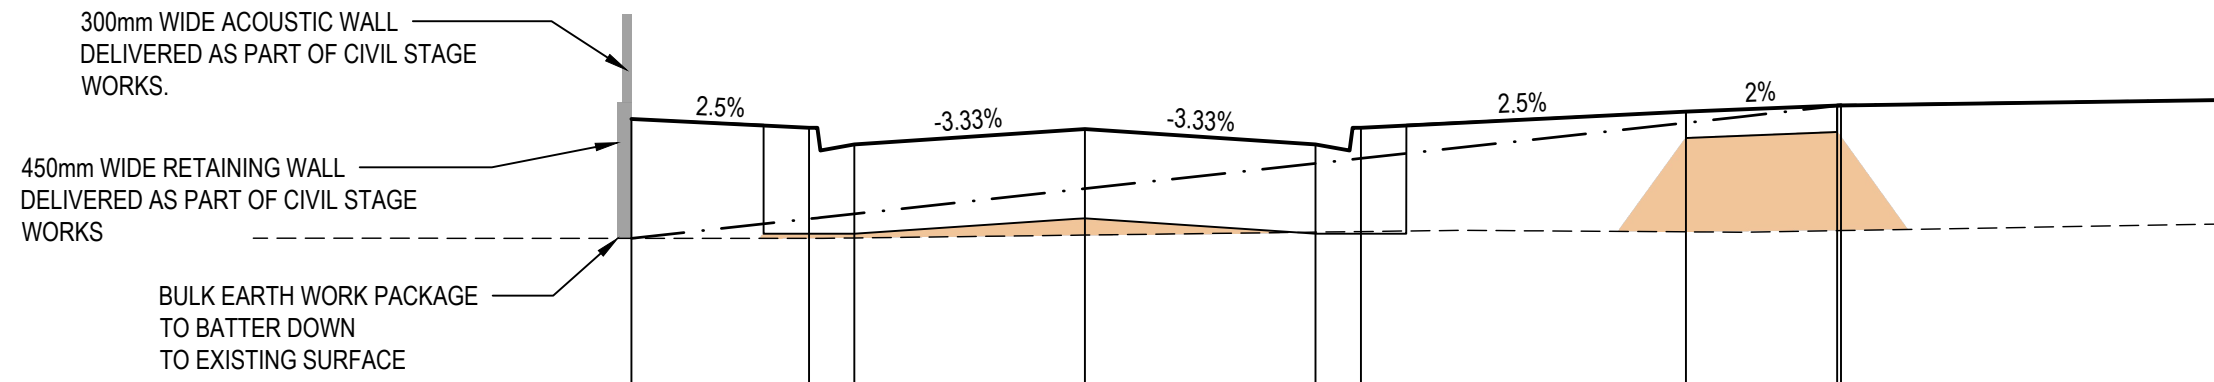

DATUM RL15.000

DESIGN SURFACE	17.238	17.179	17.069	17.171	17.069	17.179	17.287	17.327	17.329
BEW SURFACE	16.449	16.577	16.61	16.777	16.944	16.977	17.413	17.326	17.329
EXISTING SURFACE	16.449	16.448	16.451	16.47	16.489	16.493	16.492	16.499	16.5
OFFSET	-6.000	-3.650	-3.050	0.000	3.050	3.650	7.950	9.950	10.000

CH 180.196

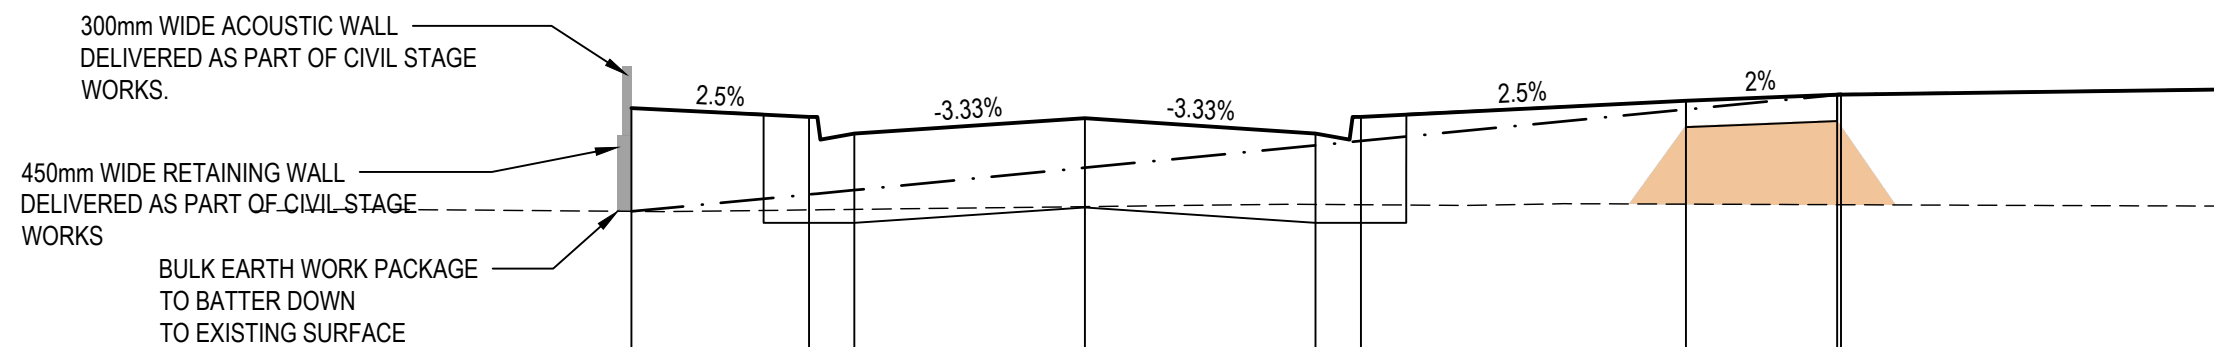

DATUM RL15.000

DESIGN SURFACE	17.301	17.242	17.132	17.234	17.132	17.242	17.349	17.389	17.391
BEW SURFACE	16.618	16.729	16.758	16.906	17.054	17.083	17.292	17.389	17.391
EXISTING SURFACE	16.618	16.627	16.631	16.649	16.663	16.661	16.665	16.661	16.661
OFFSET	-6.000	-3.650	-3.050	0.000	3.050	3.650	7.950	9.950	10.000

CH 167.704

STATURE CIRCUIT

REV	DESCRIPTION	DATE	AMEND	APP'D
3	TREES MOVED FOR WATER MAIN CLEARANCE	12/08/25	IH	KP
2	EXTEND SEWER FOR FUTURE MD SITE	22/07/25	IH	KP
1	UPDATE SEWER EASEMENT FOR LOTS 4535 - 4541	16/06/25	IH	KP
0	CONSTRUCTION ISSUE	12/02/25	BS	KP

Drawn P.BOTROS
Date 03/11/23
AN 3161090
Designed I.HUANG
Date 03/11/23
AN 4121017
Checked S. RAJKOVIC
Date 02/02/23
AN 2951106
Reg. Eng. K.PAGE
Date 28/01/25
Reg. No. PE0007400

LEGEND
--- EXISTING SURFACE
--- FINISHED SURFACE
--- BULK EARTHWORKS SURFACE
--- ROAD BOXING
STRUCTURAL FILL

Written dimensions to take precedence over scale. Contractor shall check and verify all dimensions on site. Discrepancies to be brought to the attention of the Superintendent.

© Dalton Consulting Engineers Pty Ltd

Coordinates: MGA84
Levels: AHD
BEFORE YOU DIG
www.bvda.com.au




H 0m 1m 2m 4m 6m
V 0m 0.5m 1m 2m 3m
Scale @ A1/A3 H1:100/200 V1:50/100

RIVERWALK
STAGE 45
GEELONG ROAD, WERRIBEE
WYNDHAM CITY COUNCIL
CROSS SECTIONS
SHEET 04 OF 10
Drawing No: 10945XS04
Revision: 3 Sheet No: 16 of 28


DALTON CONSULTING ENGINEERS
ABN 78 429 221 049
T +61 3 9813 7400
T +61 3 5246 1700
T +61 7 3374 9000
E info@dceng.com.au

CONSTRUCTION

NOTE: TYPE A STRUCTURAL FILL
TYPE A STRUCTURAL FILL MATERIAL IN ACCORDANCE WITH THE REQUIREMENTS OF TABLE 201.10Q OF THE WYNDHAM CITY COUNCIL SUBDIVISION GUIDELINES AND SHALL BE FREE OF TOPSOIL, DELETERIOUS MATERIAL AND PERISHABLE MATTER. ALL FILL AREAS MUST ENSURE LEVEL 1 SUPERVISION IS MAINTAINED PER AS3798-2007

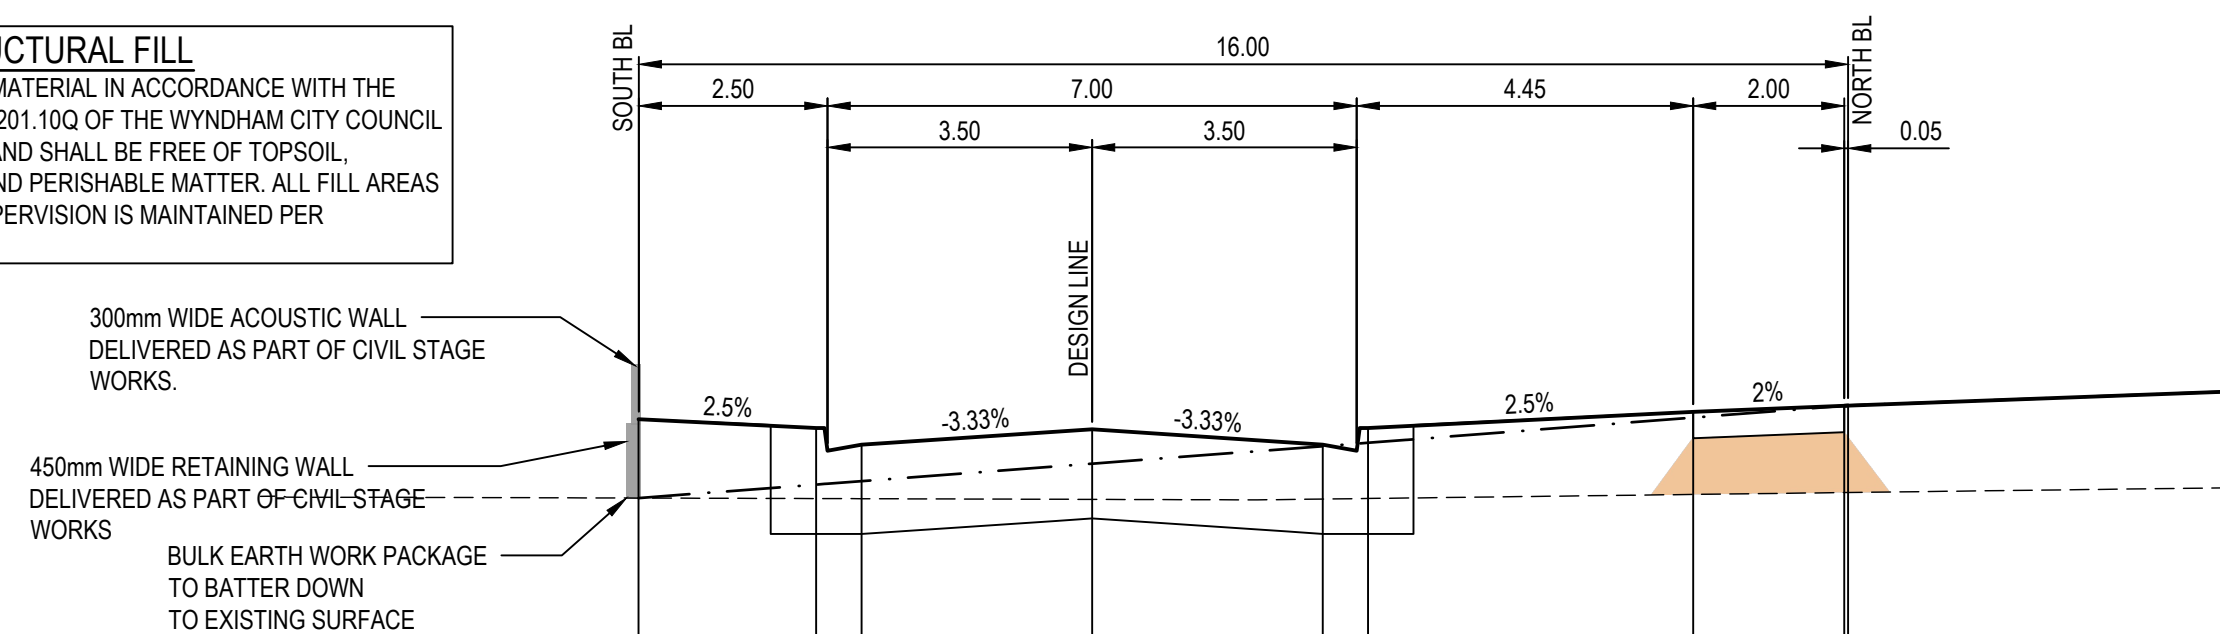
[illegible]

CH 255.783

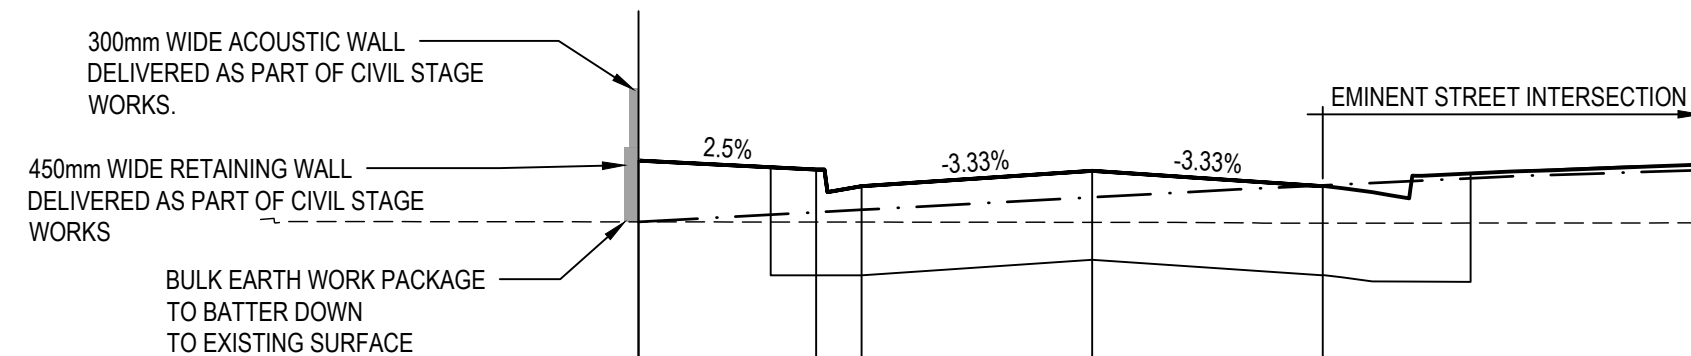

DESIGN SURFACE		15.986	15.928	16.818	15.919	16.818
BEW SURFACE		16.581	16.645	16.661	16.744	16.823
EXISTING SURFACE		15.581	15.58	15.58	15.578	15.573
OFFSET		-6.000	-3.050	-3.050	0.000	3.050


CH 230.436

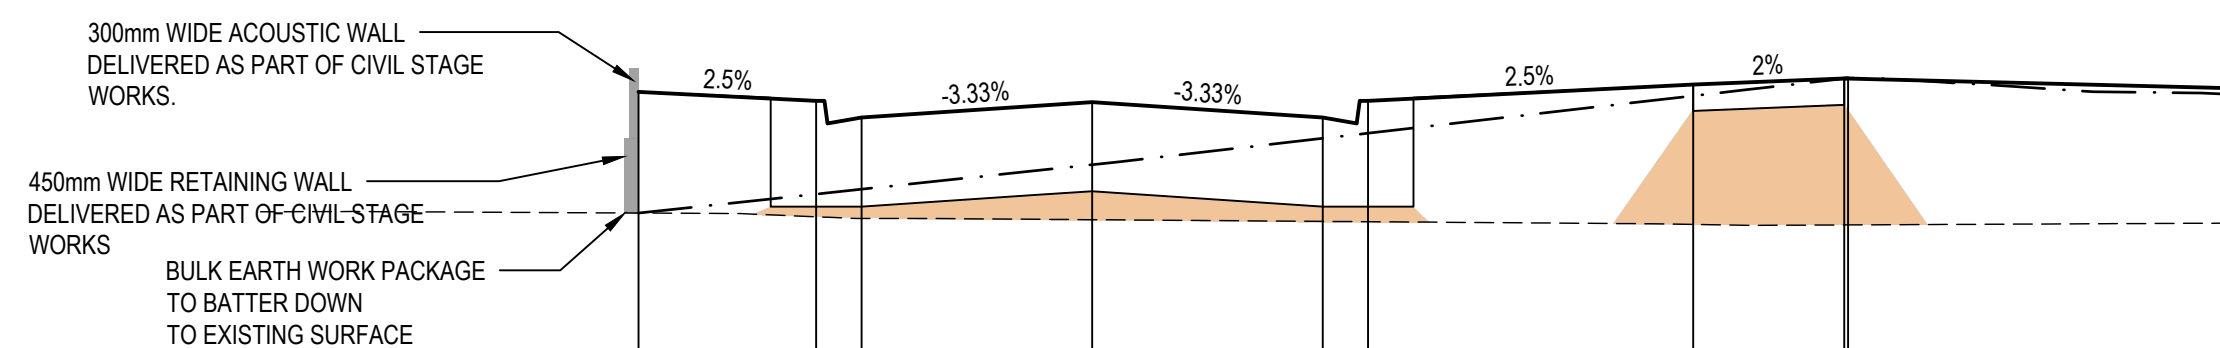[illegible]


CH 210.000

NOTE: BULK EARTHWORKS (BEW)
BULK EARTHWORKS TO BE COMPLETED PRIOR TO SUBDIVISIONAL
CIVIL WORKS. REFER TO DCE PROJECT REF #10873


NOTE: ALL OTHER FILL
FILLING COMPACTED TO AS3798-2007 LEVEL 1 REQUIREMENTS
WITH APPROVED FILL MATERIAL

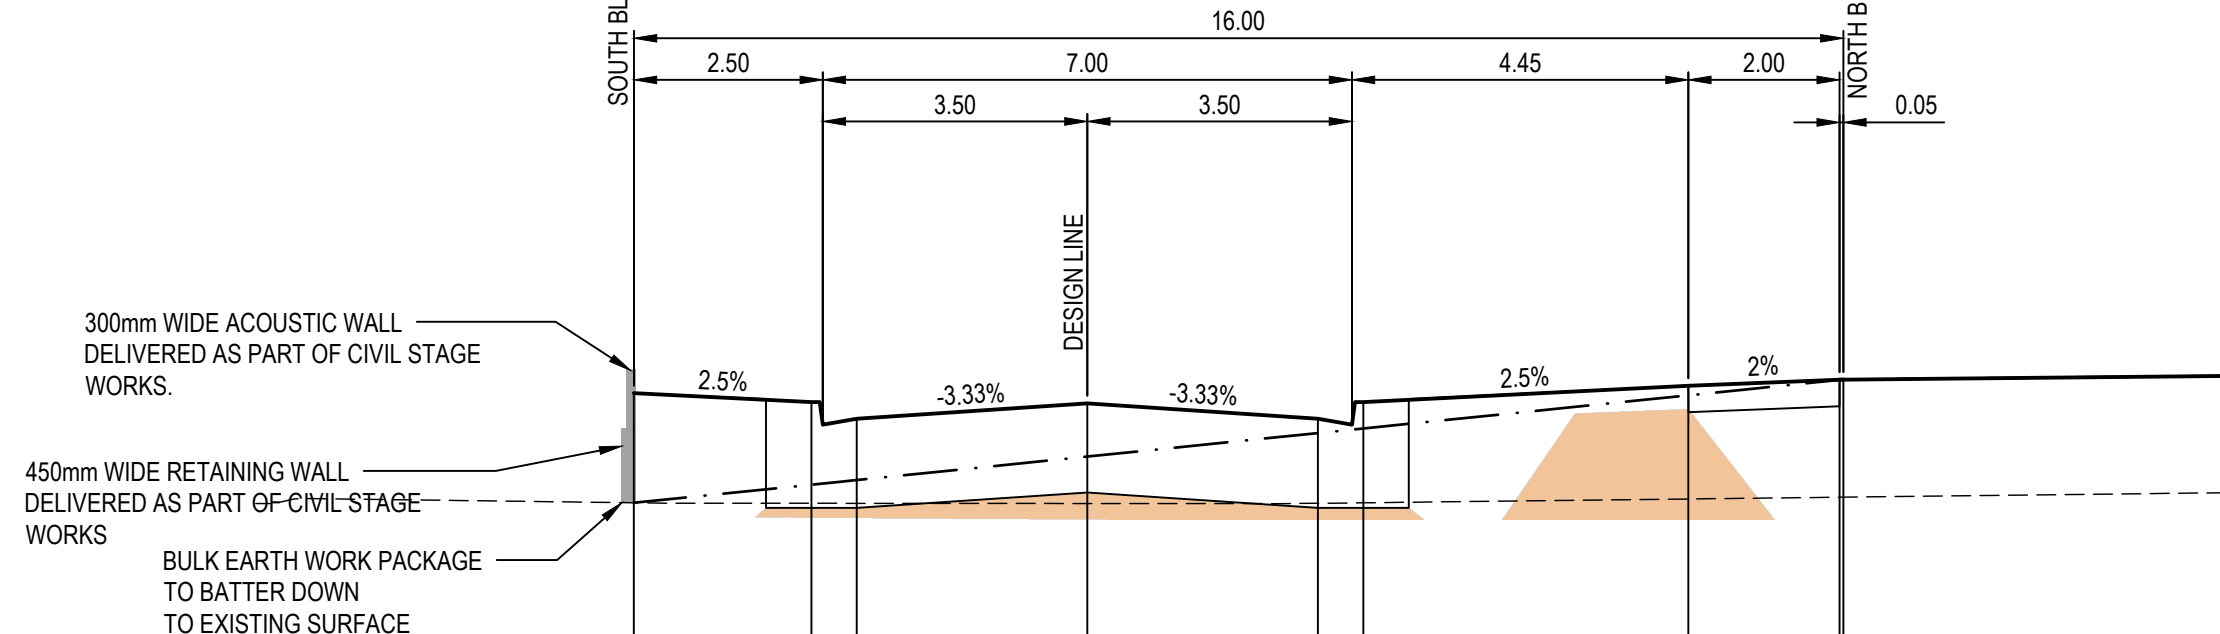[illegible]

CH 291.198

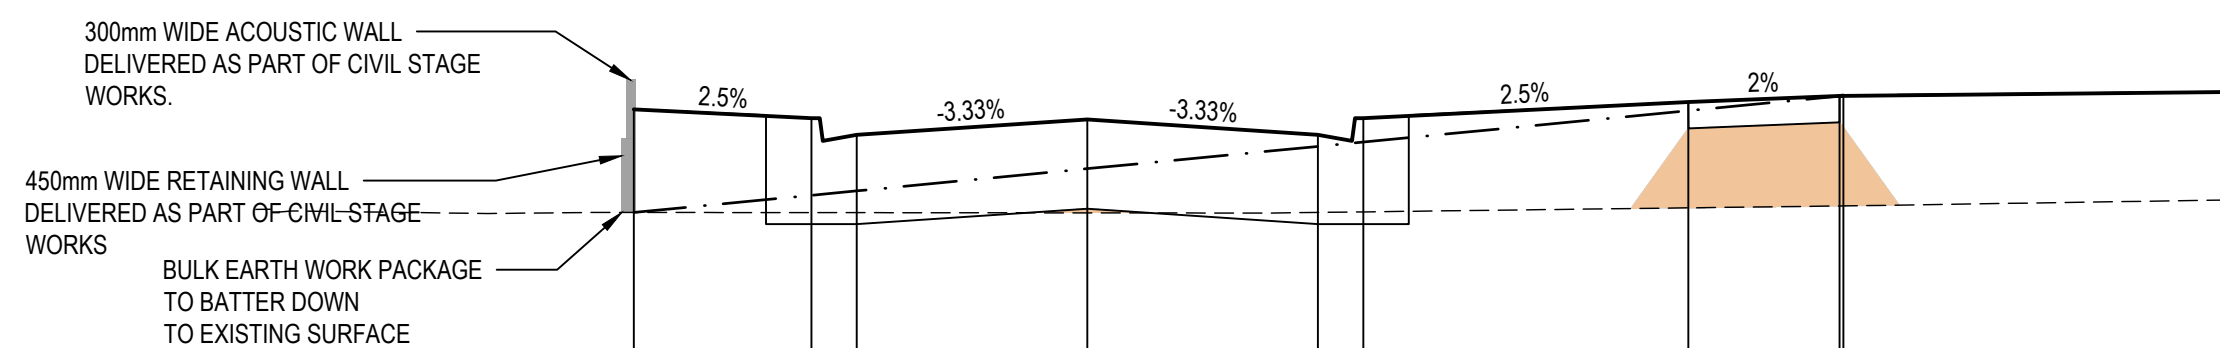[illegible]

CH 278.706

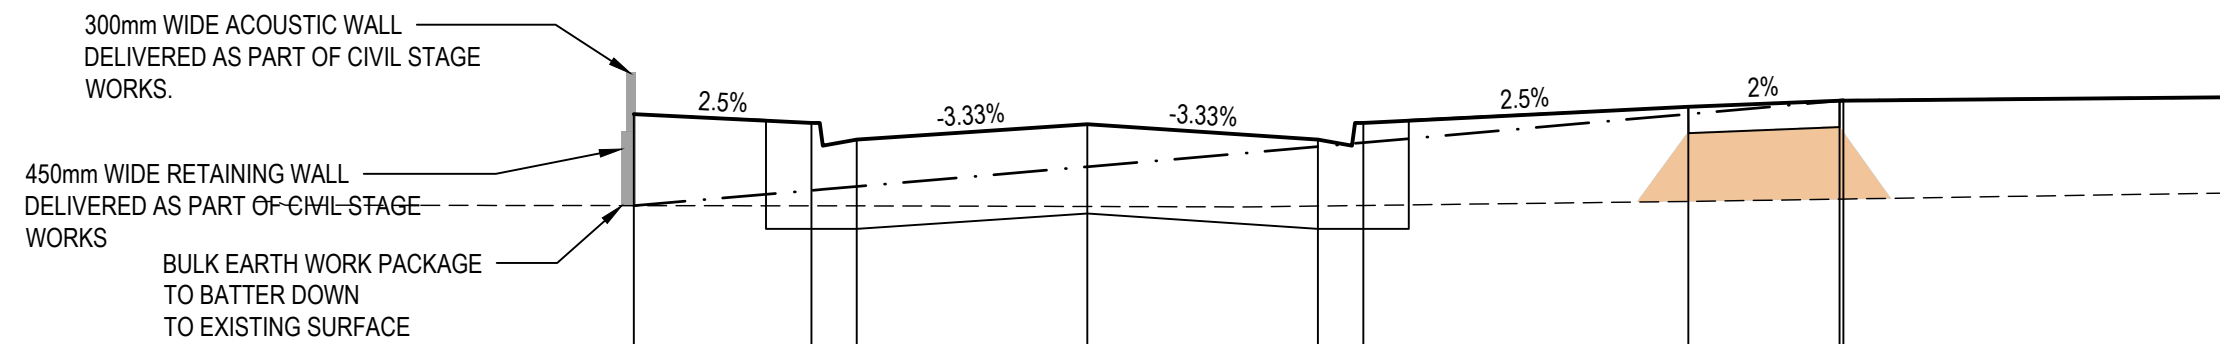[illegible]

CH 266.195

STATUTE CIRCUIT

3	TREES MOVED FOR WATER MAIN CLEARANCE	12/08/25	IH	KP
2	EXTEND SEWER FOR FUTURE MD SITE	22/07/25	IH	KP
1	UPDATE SEWER EASEMENT FOR LOTS 4535 - 4541	16/06/25	IH	KP
0	CONSTRUCTION ISSUE	12/02/25	BS	KP
REV	DESCRIPTION	DATE	AMEND	APP'D

Drawn	P.BOTROS
Date	03/11/23
AN	3161090
Designed	I.HUANG
Date	03/11/23
AN	4121017
Checked	S. RAJKOVIC
Date	02/02/23
AN	2951106
Reg. Eng.	K.PAGE
Date	28/01/25
Reg. No.	PE0007400

© Dalton Consulting Engineers Pty Ltd

LEGEND

- - - - - EXISTING SURFACE
 ————— FINISHED SURFACE
 ——— . ——— BULK EARTHWORKS SURFACE
 ————— ROAD BOXING
 [Orange Box] STRUCTURAL FILL

Coordinates: MGA94
Levels: AHD

 **BEFORE
YOU DIG**
www.bvda.com.au



DEVELOPMENT
VICTORIA

H 0m 1m 2m 4m 6m
V 0m 0.5m 1m 2m 3m
Scale @ A1/A3 H1:100/200 V1:50/100

RIVERWALK
STAGE 45
GEELONG ROAD, WERRIBEE
WYNDHAM CITY COUNCIL
CROSS SECTIONS
SHEET 05 OF 10
Drawing No: 10945XS05
Revision: 3 Sheet 5 of 10




**DALTON
CONSULTING
ENGINEERS**
ABN 78 429 221 049

T +61 3 9813 7400
T +61 3 5246 1700
T +61 7 3374 9000
E info@dceng.com.au


melbourne wurundjeri
geelong wadawurrung
brisbane turrbal
dceng.com.au

CONSTRUCTION


NOTE: TYPE A STRUCTURAL FILL
TYPE A STRUCTURAL FILL MATERIAL IN ACCORDANCE WITH THE REQUIREMENTS OF TABLE 201.100 OF THE WYNDHAM CITY COUNCIL SUBDIVISION GUIDELINES AND SHALL BE FREE OF TOPSOIL, DELETERIOUS MATERIAL AND PERISHABLE MATTER. ALL FILL AREAS MUST ENSURE LEVEL 1 SUPERVISION IS MAINTAINED PER AS3798-2007

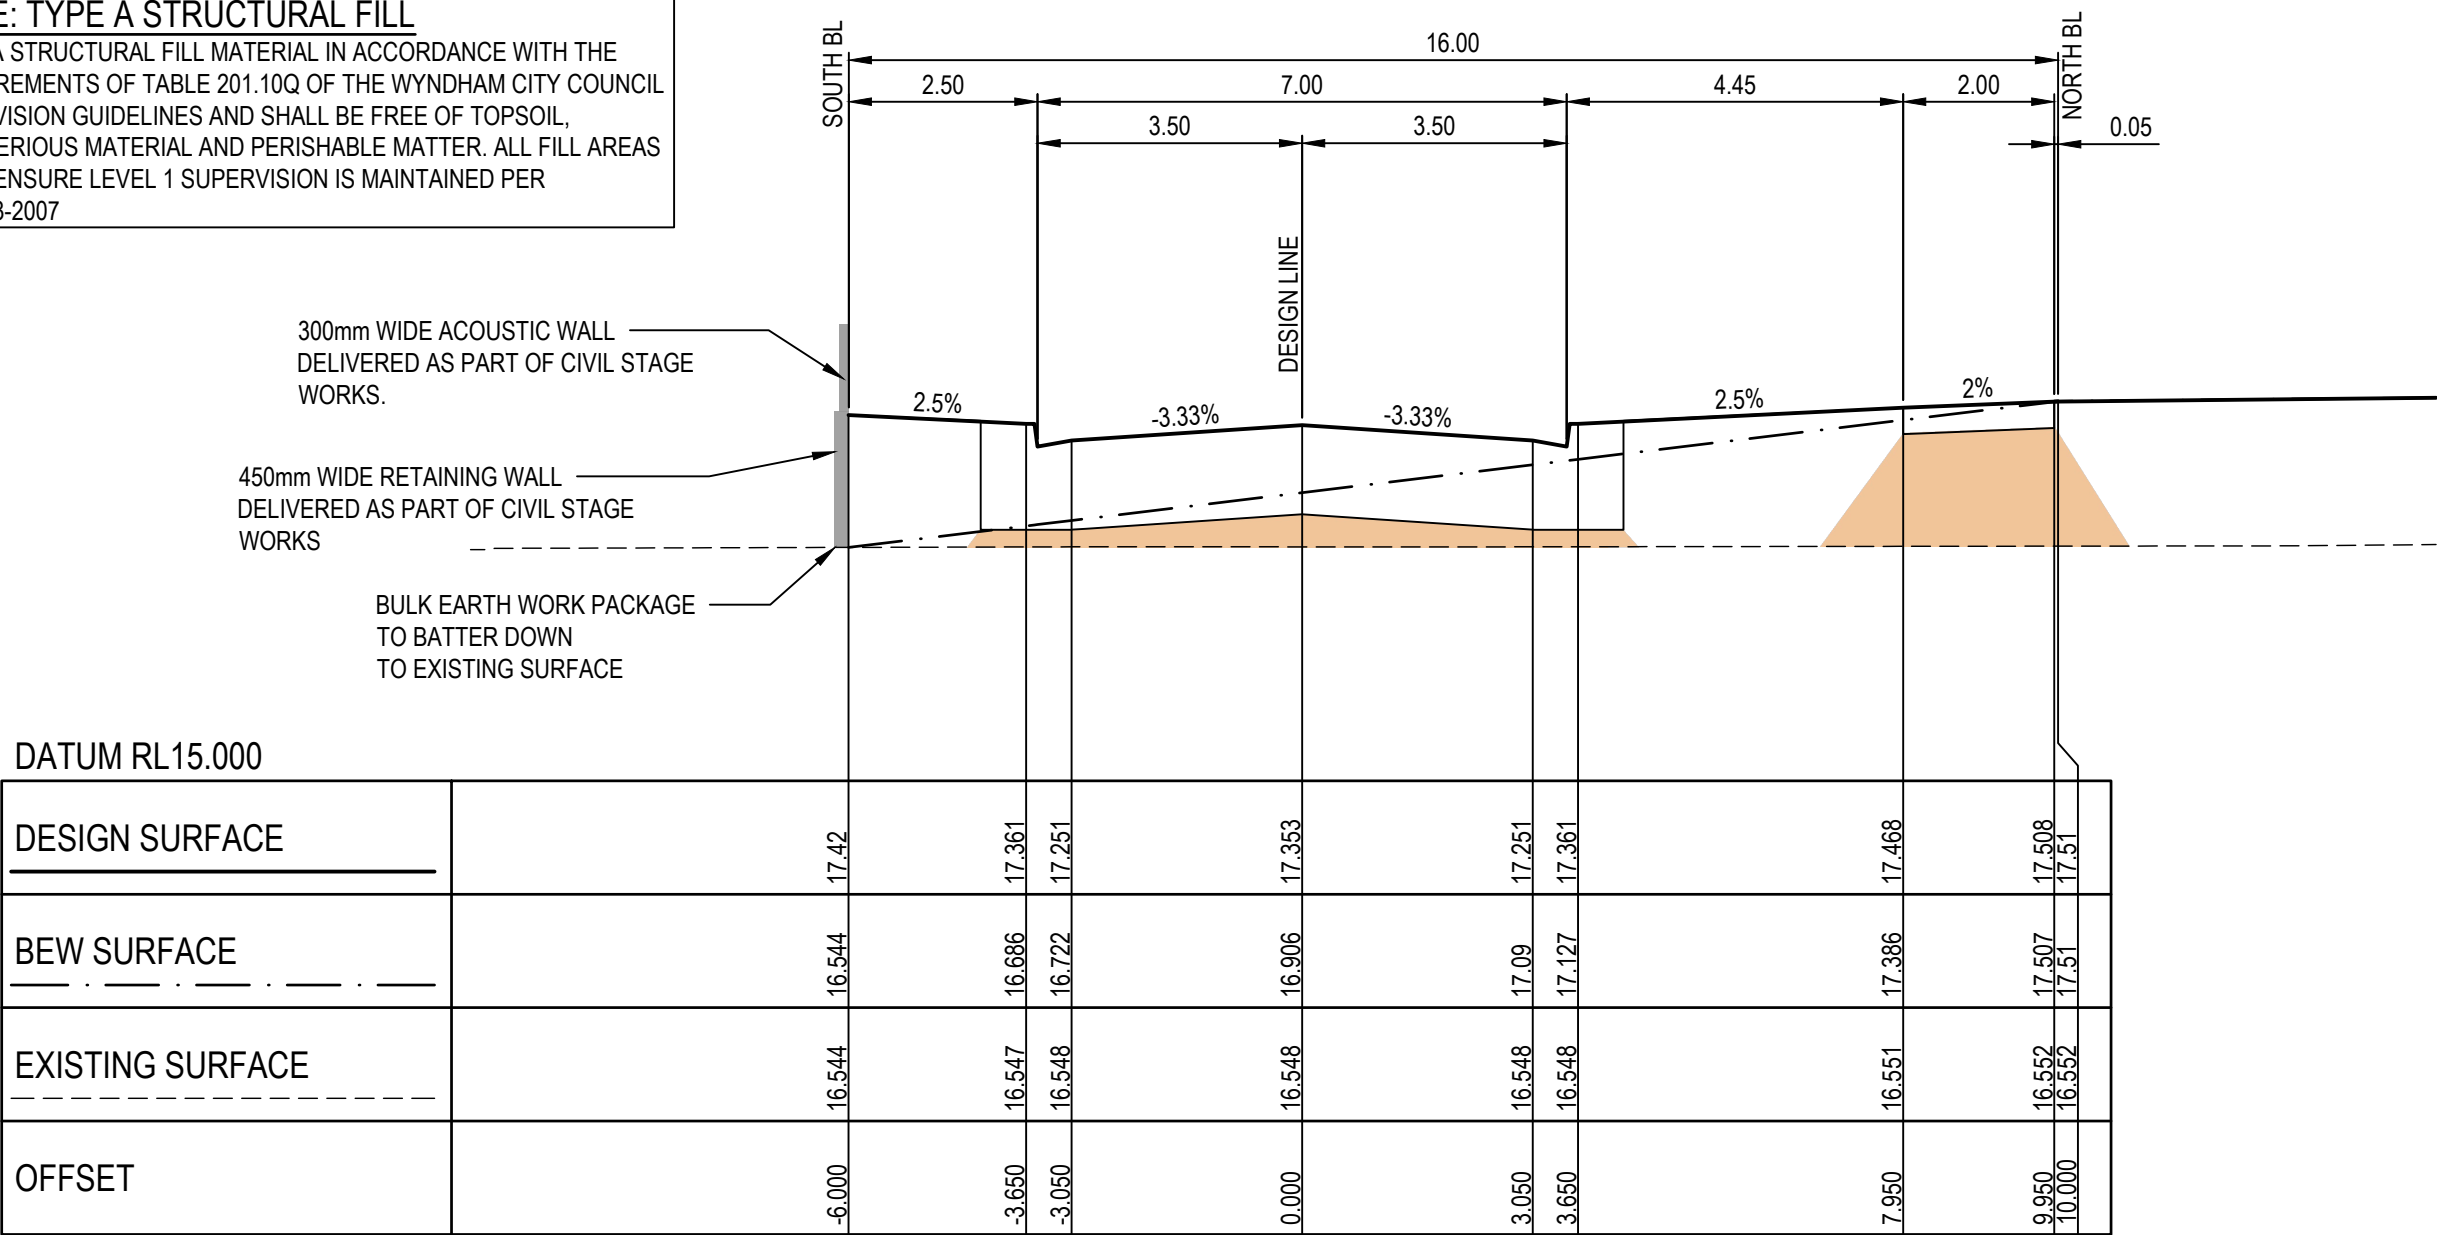

CH 324.702

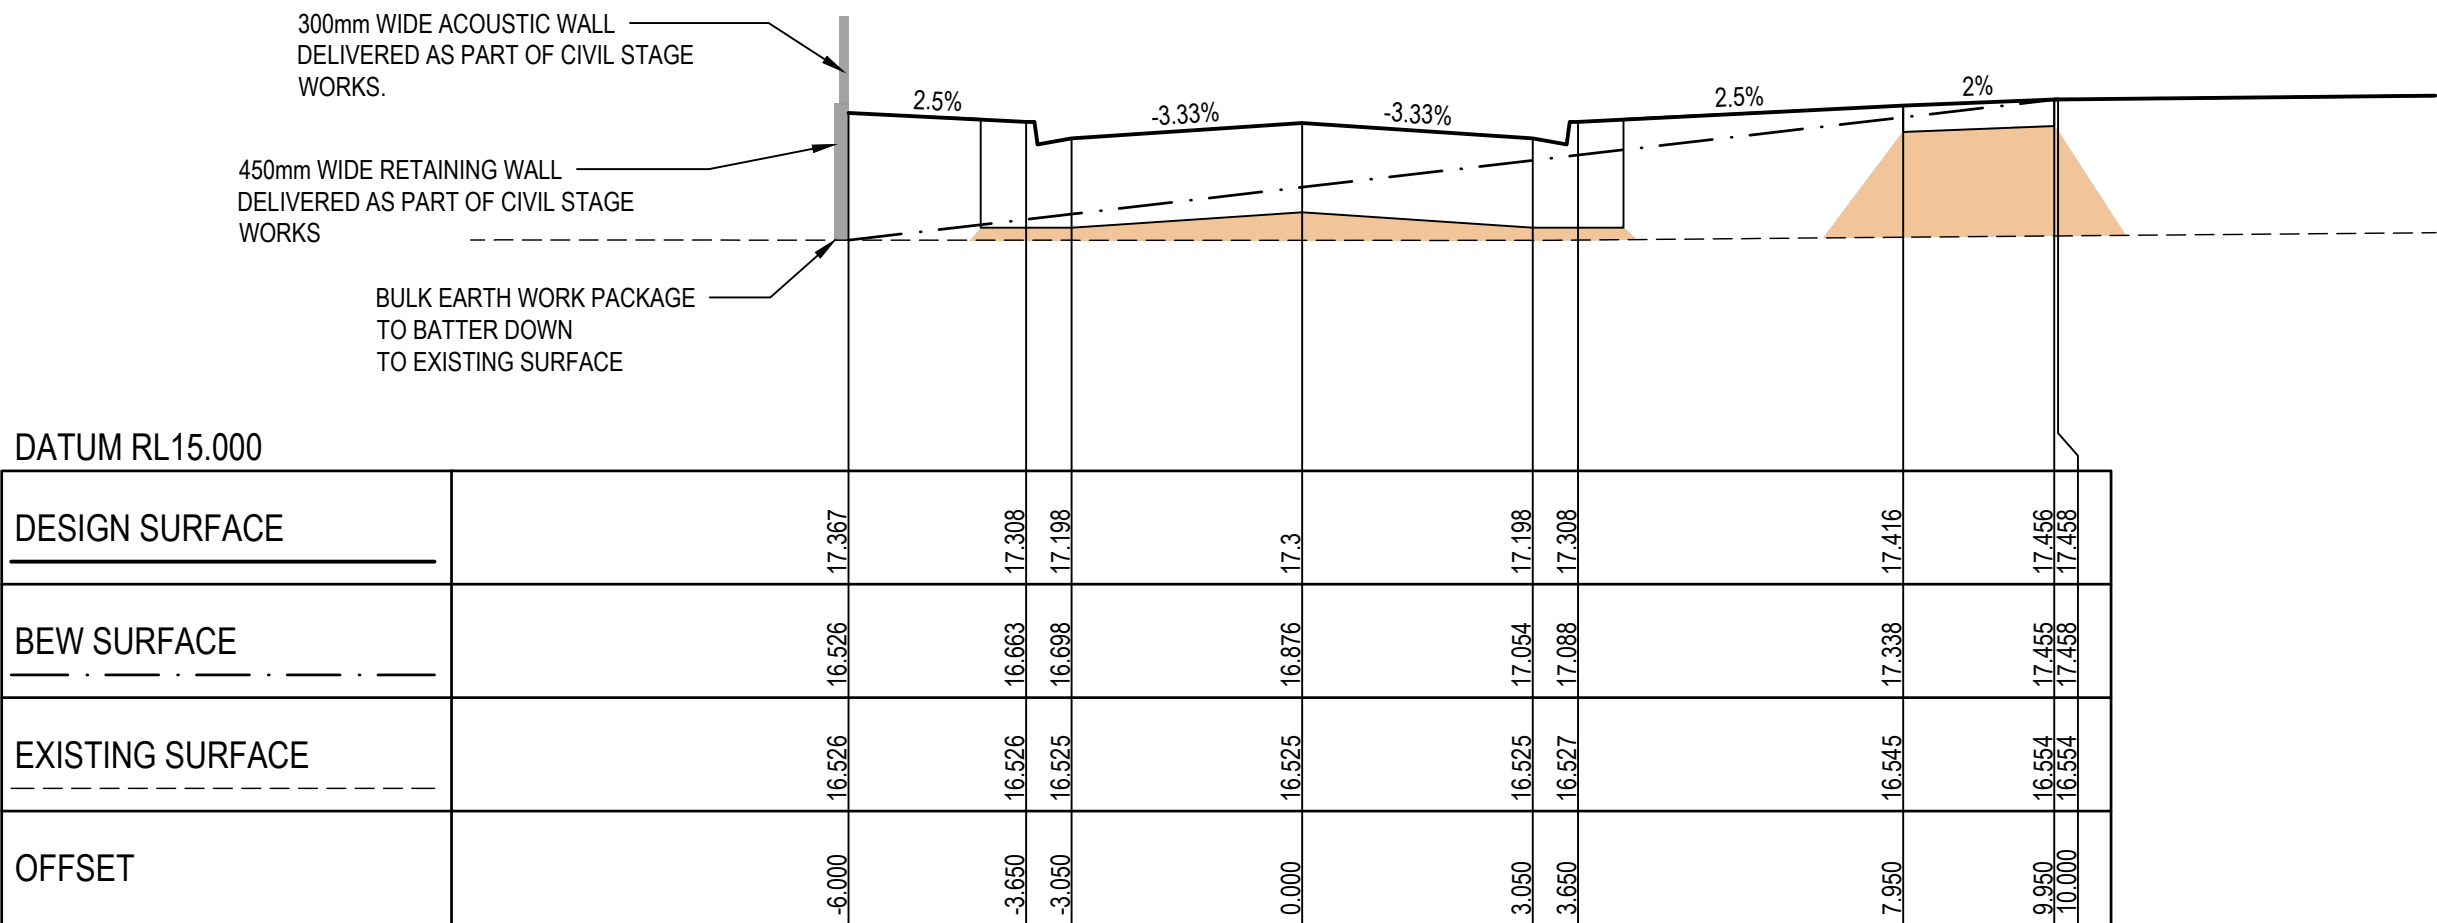


CH 314.203

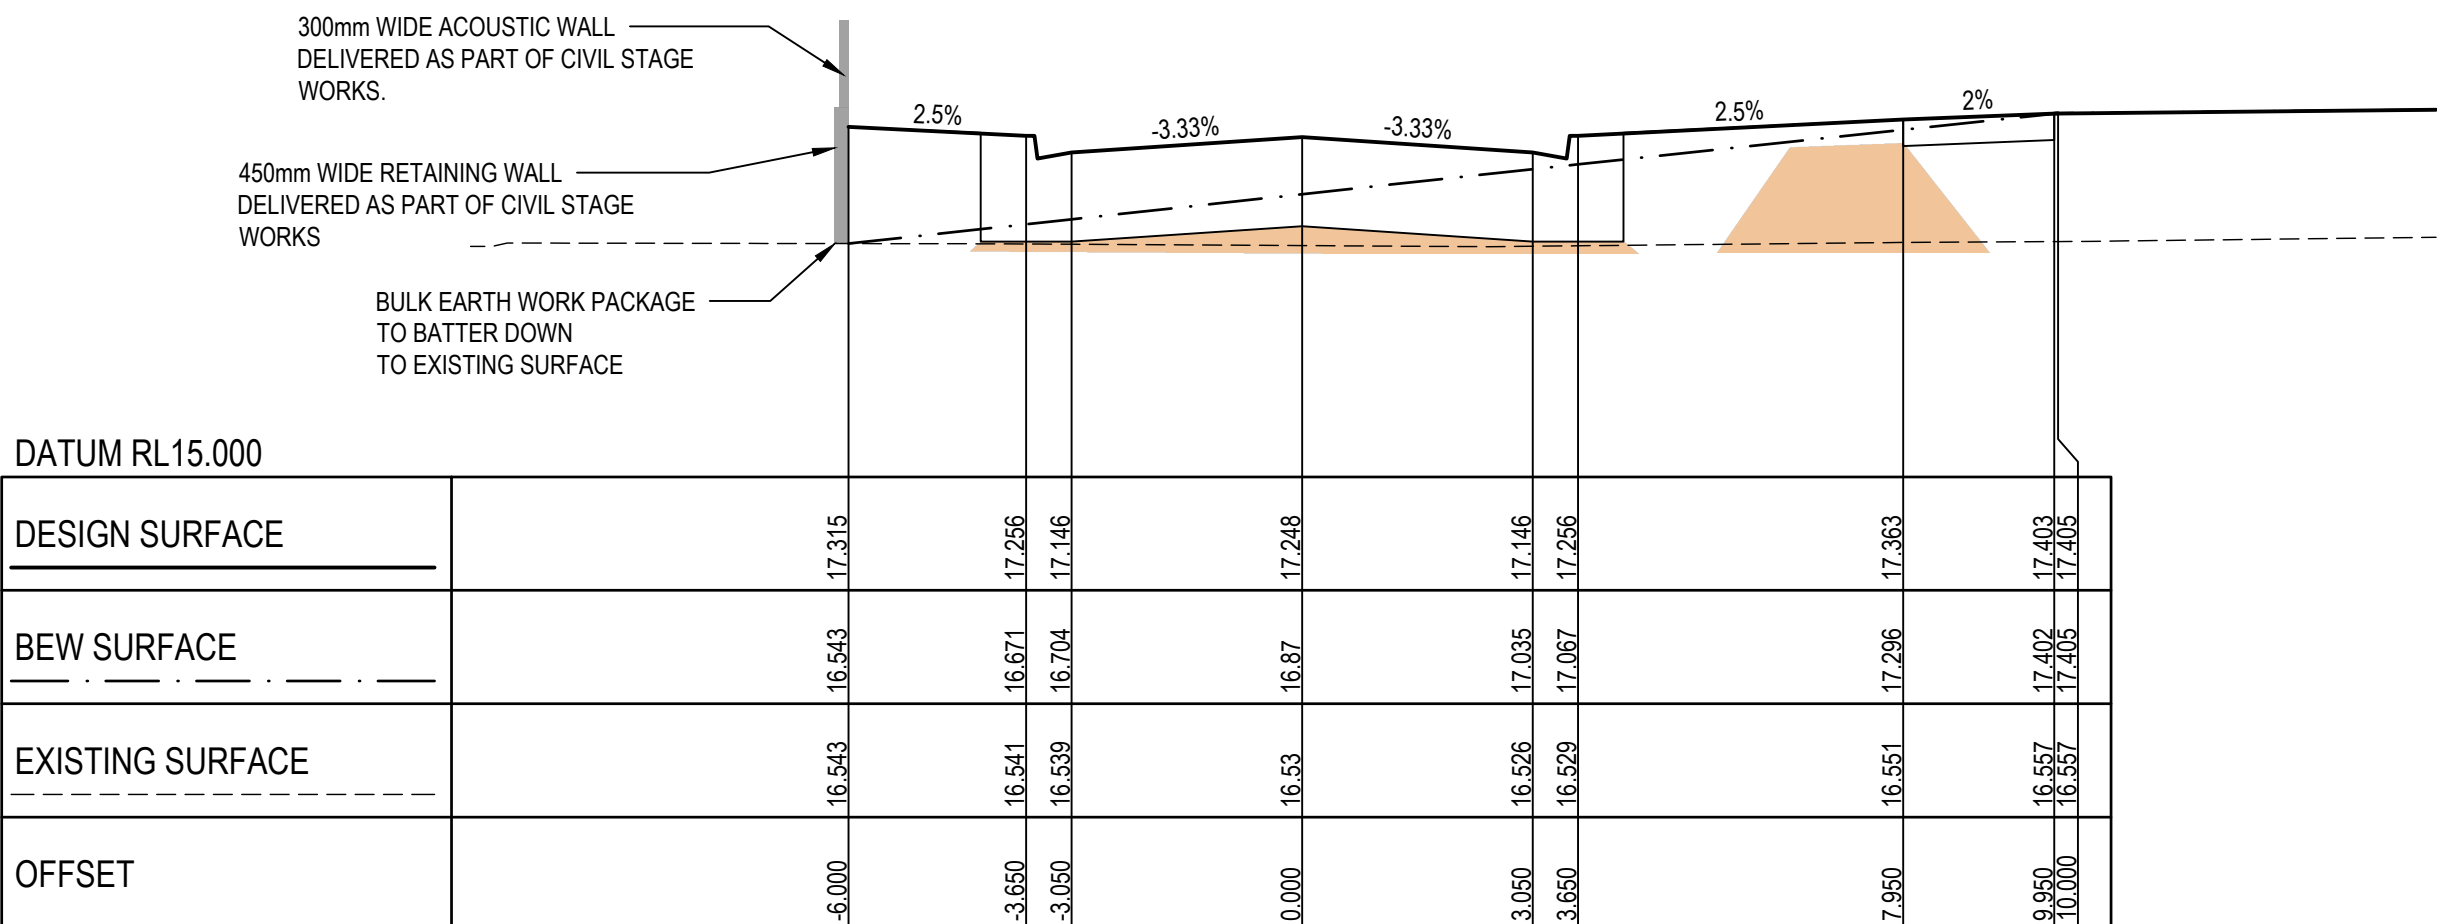


CH 303.696

NOTE: BULK EARTHWORKS (BEW)
BULK EARTHWORKS TO BE COMPLETED PRIOR TO SUBDIVISIONAL CIVIL WORKS. REFER TO DCE PROJECT REF #10873


NOTE: ALL OTHER FILL
FILLING COMPACTED TO AS3798-2007 LEVEL 1 REQUIREMENTS WITH APPROVED FILL MATERIAL

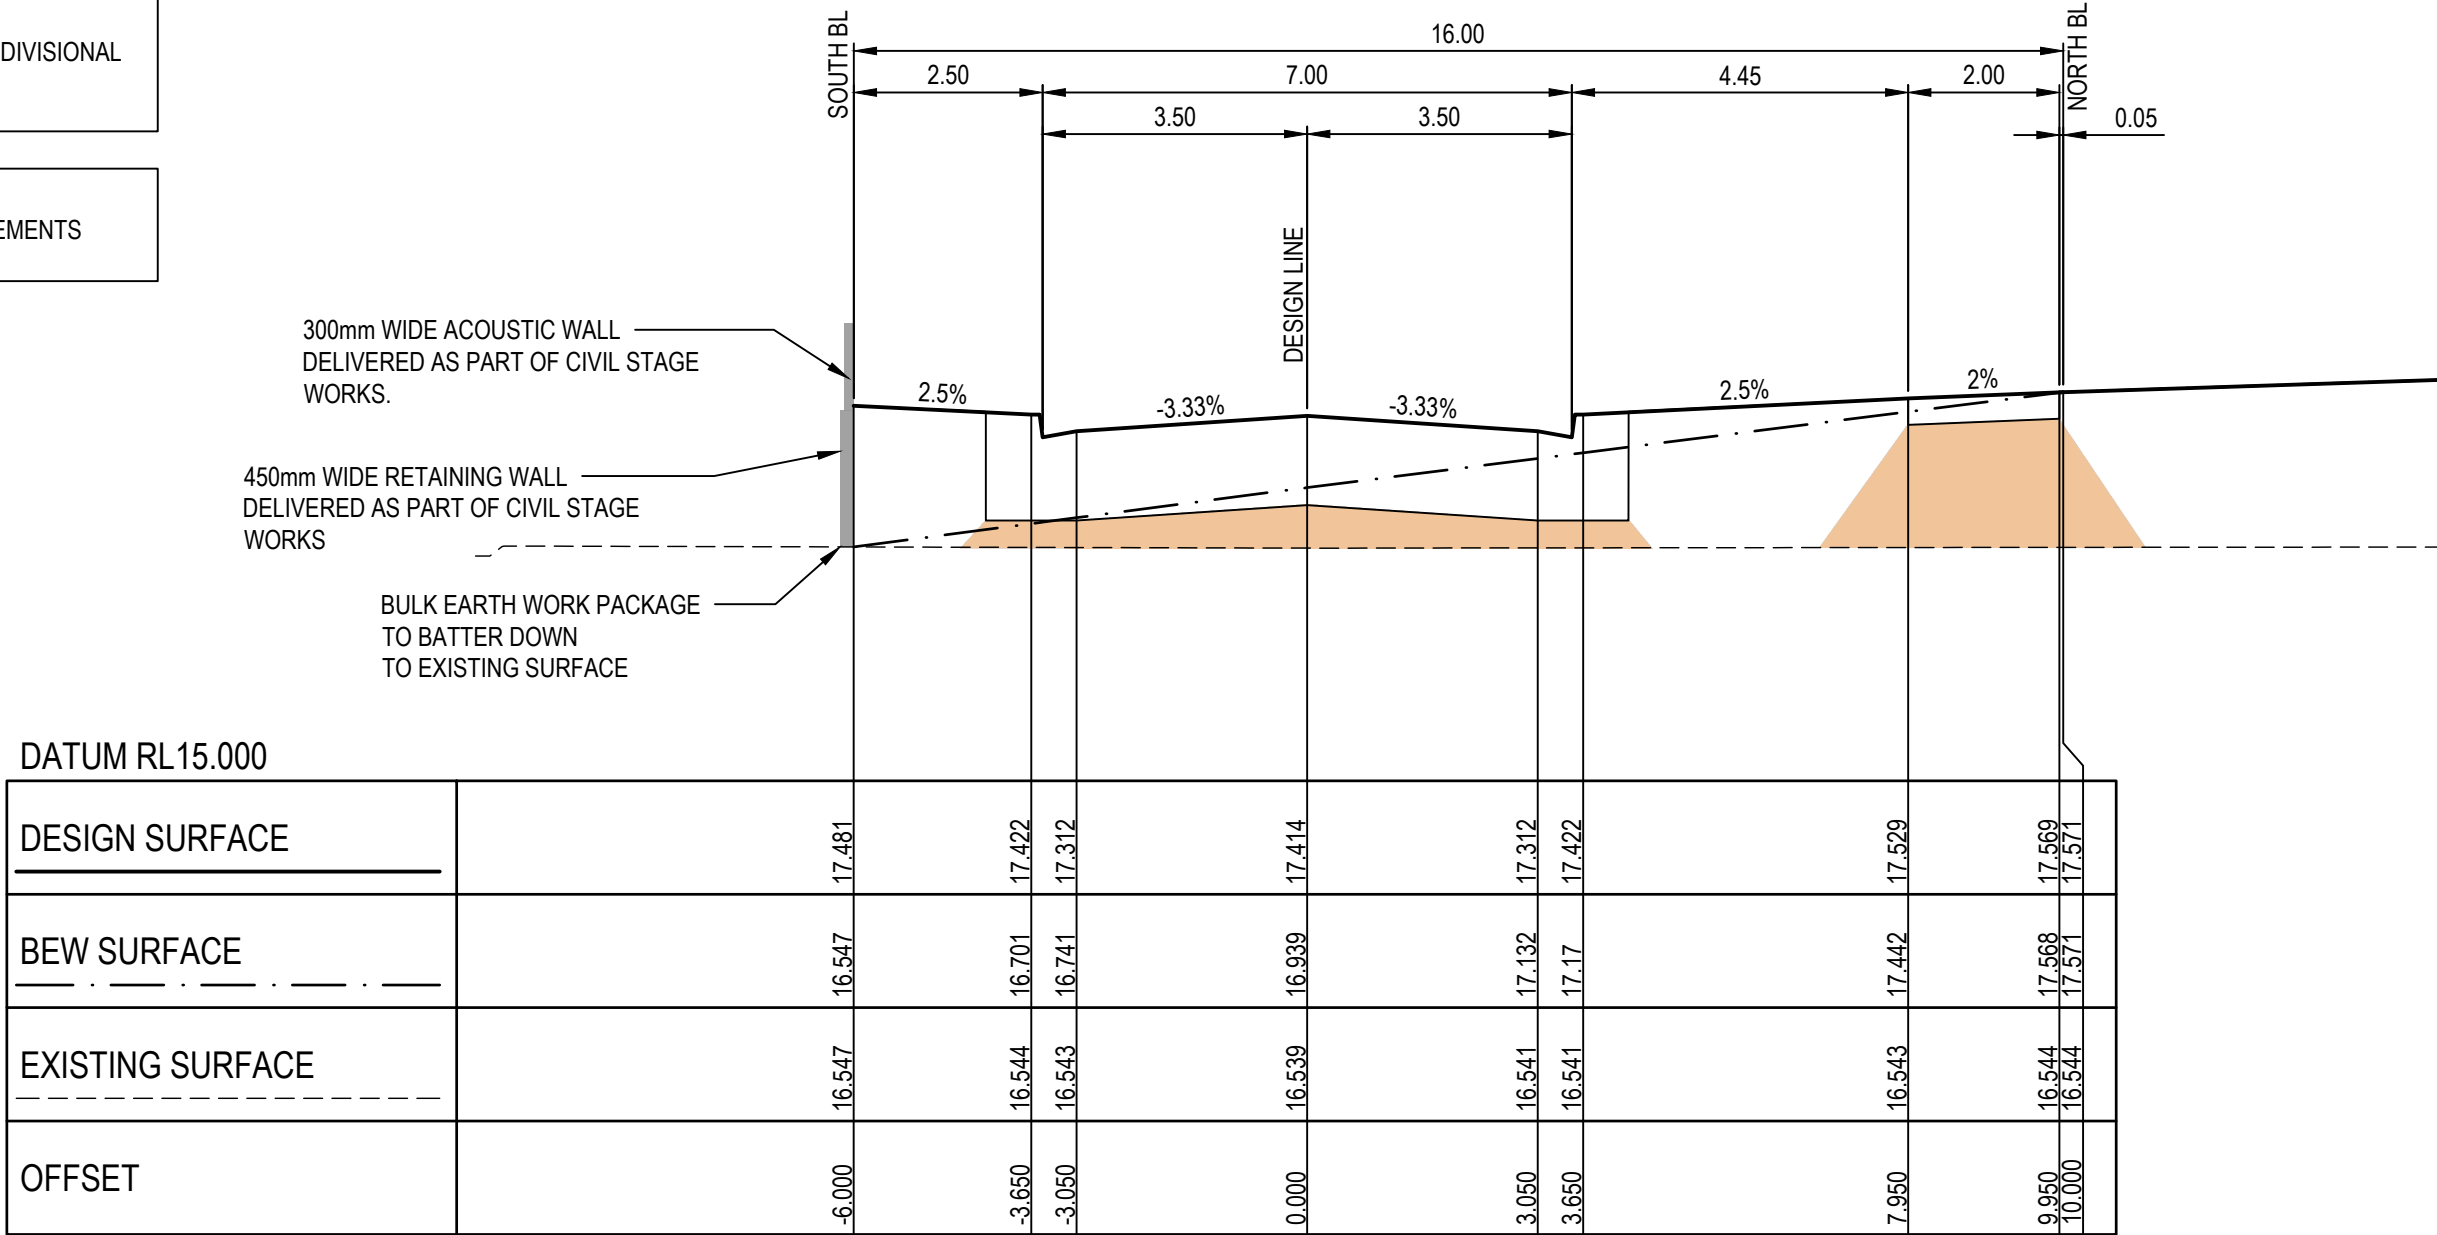

CH 349.689

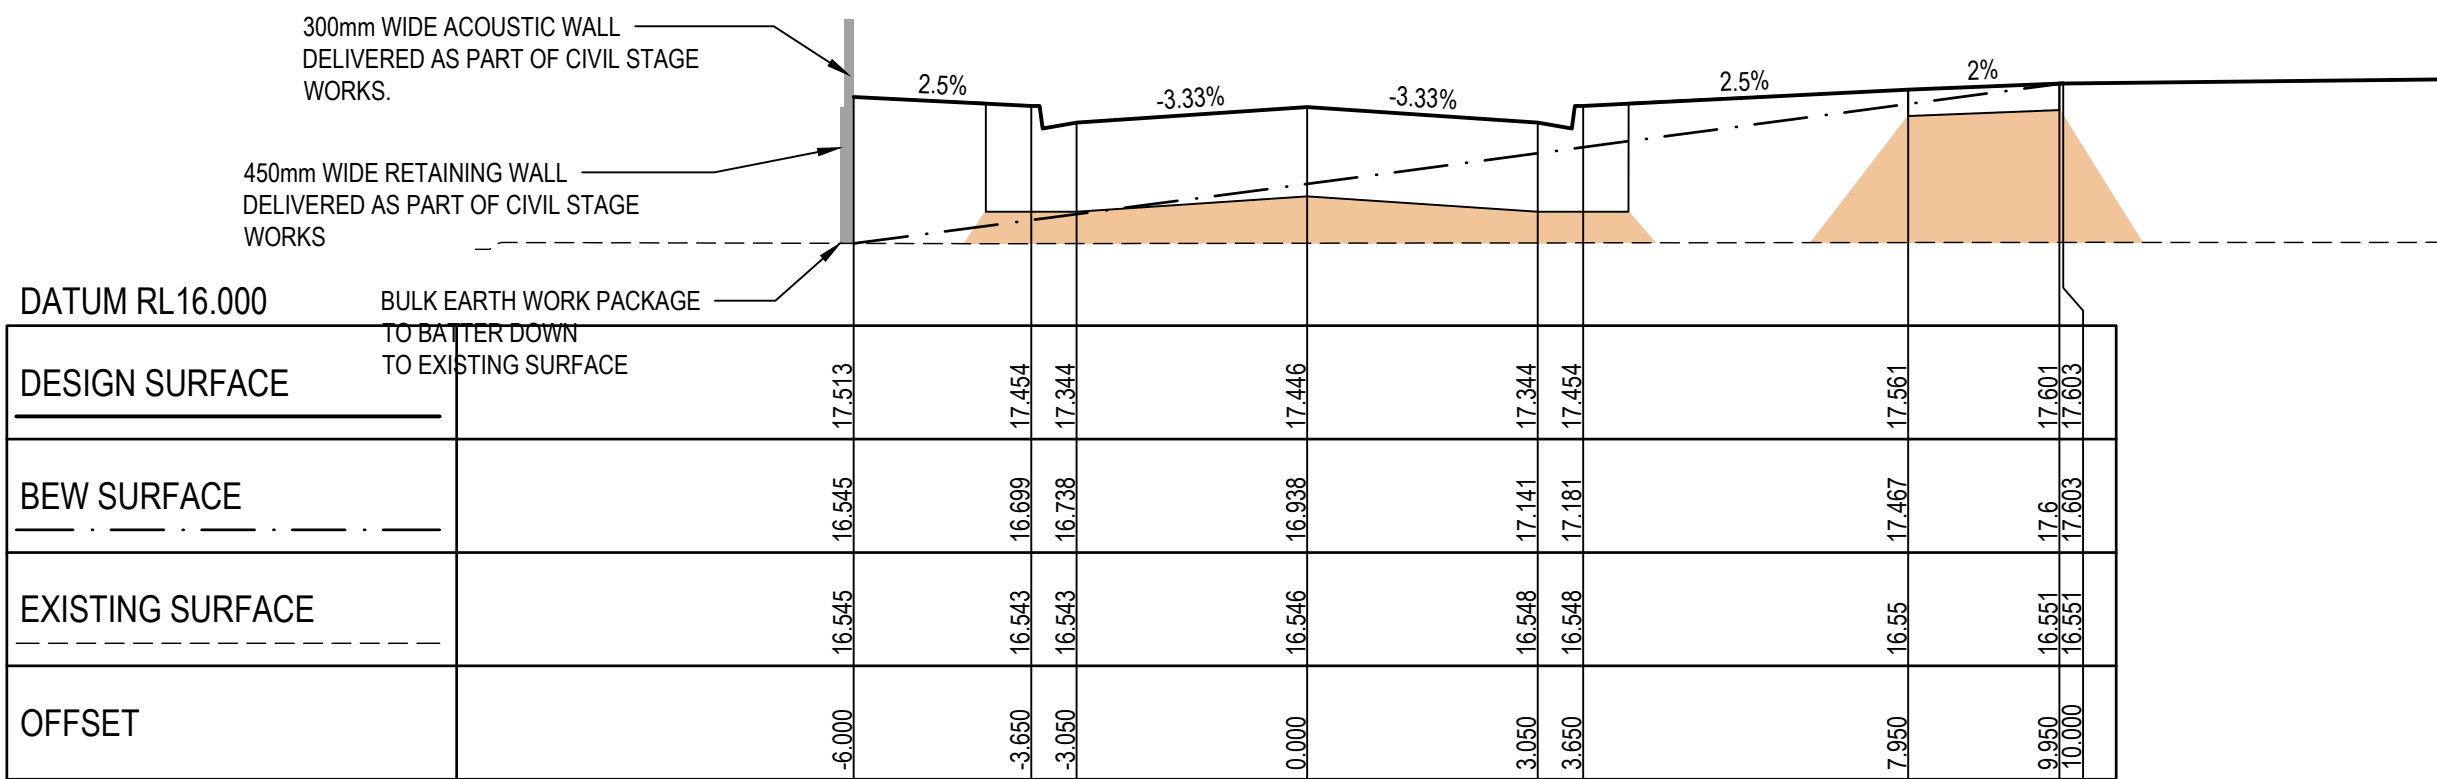

CH 343.294

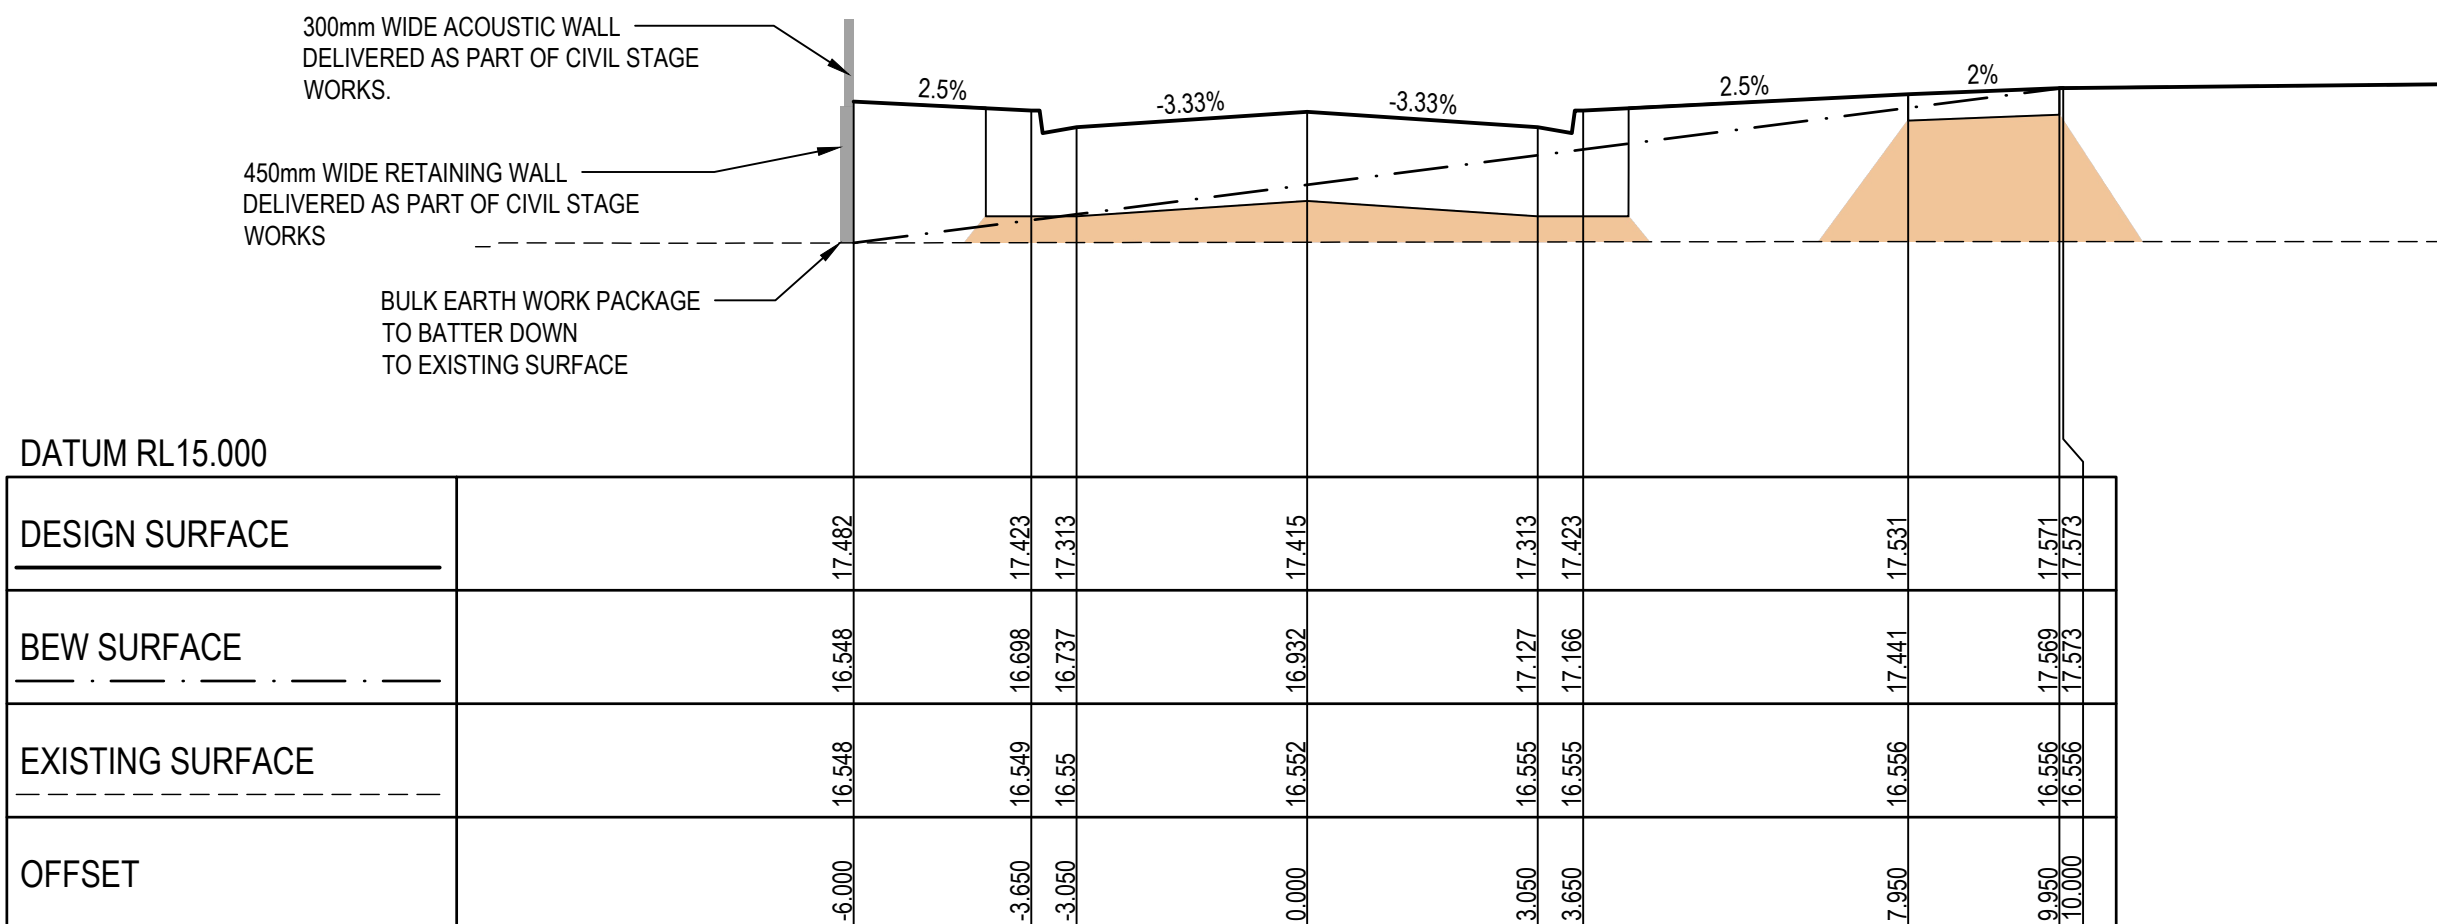

CH 337.200

STATURE CIRCUIT

REV	DESCRIPTION	DATE	AMEND	APP'D
3	TREES MOVED FOR WATER MAIN CLEARANCE	12/08/25	IH	KP
2	EXTEND SEWER FOR FUTURE MD SITE	22/07/25	IH	KP
1	UPDATE SEWER EASEMENT FOR LOTS 4535 - 4541	16/06/25	IH	KP
0	CONSTRUCTION ISSUE	12/02/25	BS	KP

Drawn P.BOTROS
Date 03/11/23
AN 3161090
Designed I.HUANG
Date 03/11/23
AN 4121017
Checked S. RAJKOVIC
Date 02/02/23
AN 2951106
Reg. Eng. K.PAGE
Date 28/01/25
Reg. No. PE0007400

LEGEND
--- EXISTING SURFACE
--- FINISHED SURFACE
--- BULK EARTHWORKS SURFACE
--- ROAD BOXING
--- STRUCTURAL FILL

Written dimensions to take precedence over scale. Contractor shall check and verify all dimensions on site. Discrepancies to be brought to the attention of the Superintendent.

© Dalton Consulting Engineers Pty Ltd

Coordinates: MGA94
Levels: AHD
BEFORE YOU DIG
www.bvda.com.au



H 0m 1m 2m 4m 6m
V 0m 0.5m 1m 2m 3m
Scale @ A1/A3 H1:100/200 V1:50/100

RIVERWALK
STAGE 45
GEELONG ROAD, WERRIBEE
WYNDHAM CITY COUNCIL
CROSS SECTIONS
SHEET 06 OF 10
Drawing No: 10945XS06
Revision: 3 Sheet No: 18 of 28

DALTON CONSULTING ENGINEERS
ABN 78 429 221 049
T +61 3 9813 7400
T +61 3 5246 1700
T +61 7 3374 9000
E info@dceng.com.au


CONSTRUCTION

Sheet No: 19 of 28

NOTE: BULK EARTHWORKS (BEW)
BULK EARTHWORKS TO BE COMPLETED PRIOR TO SUBDIVISIONAL
CIVIL WORKS. REFER TO DCE PROJECT REF #10873


NOTE: ALL OTHER FILL
FILLING COMPACTED TO AS3798:2007 LEVEL 1 REQUIREMENTS
WITH APPROVED FILL MATERIAL

NOTE: TYPE A STRUCTURAL FILL
TYPE A STRUCTURAL FILL MATERIAL IN ACCORDANCE WITH THE
REQUIREMENTS OF TABLE 201.10Q OF THE WYNDHAM CITY COUNCIL
SUBDIVISION GUIDELINES AND SHALL BE FREE OF TOPSOIL,
DELETERIOUS MATERIAL AND PERISHABLE MATTER. ALL FILL AREAS
MUST ENSURE LEVEL 1 SUPERVISION IS MAINTAINED PER
AS3798:2007

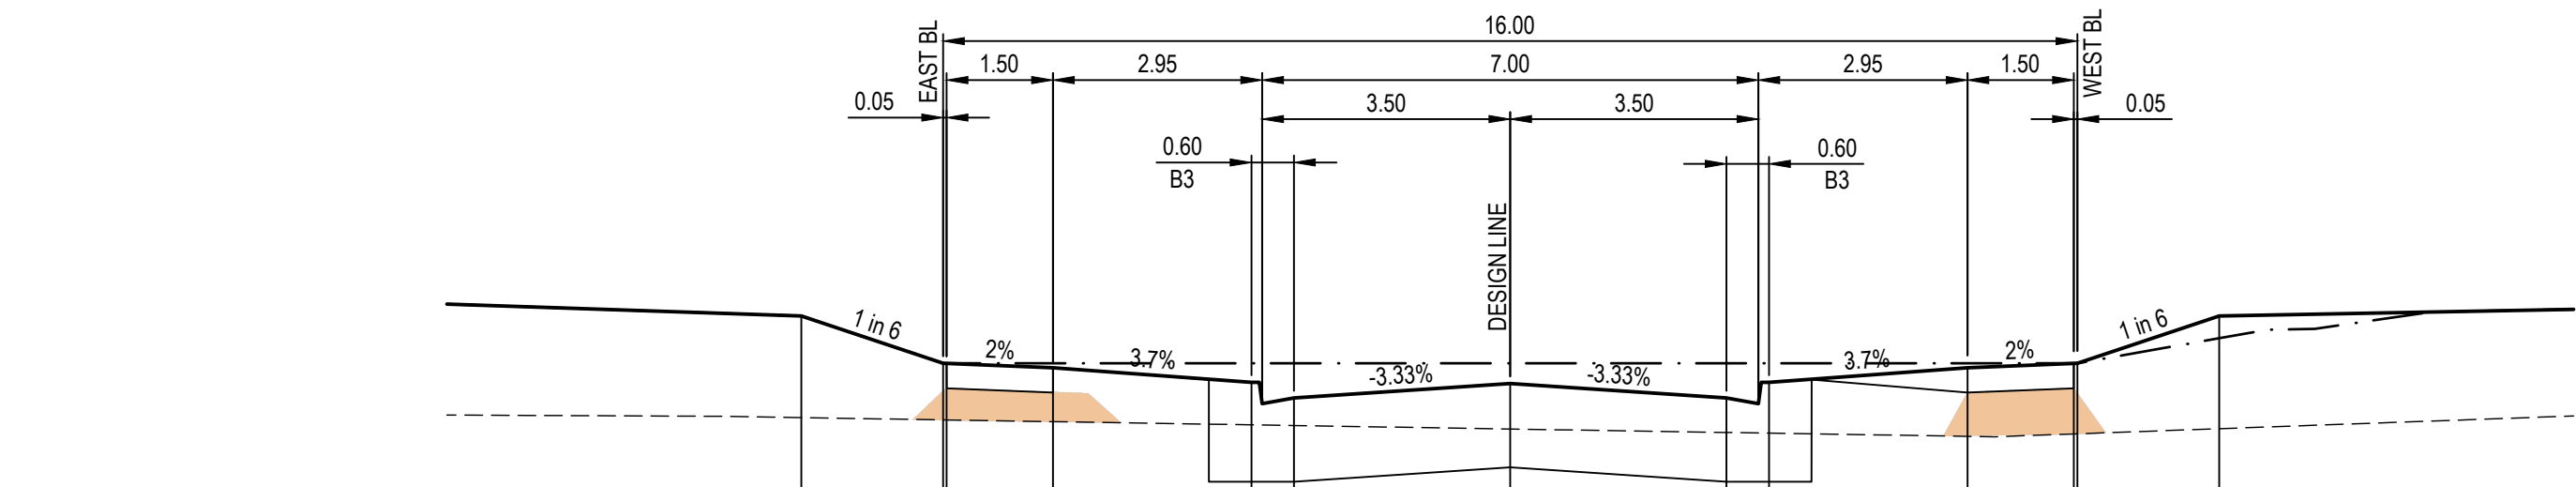


DATUM RL15.000				
DESIGN SURFACE				
BEW SURFACE				
EXISTING SURFACE				
OFFSET				

CH 35.238

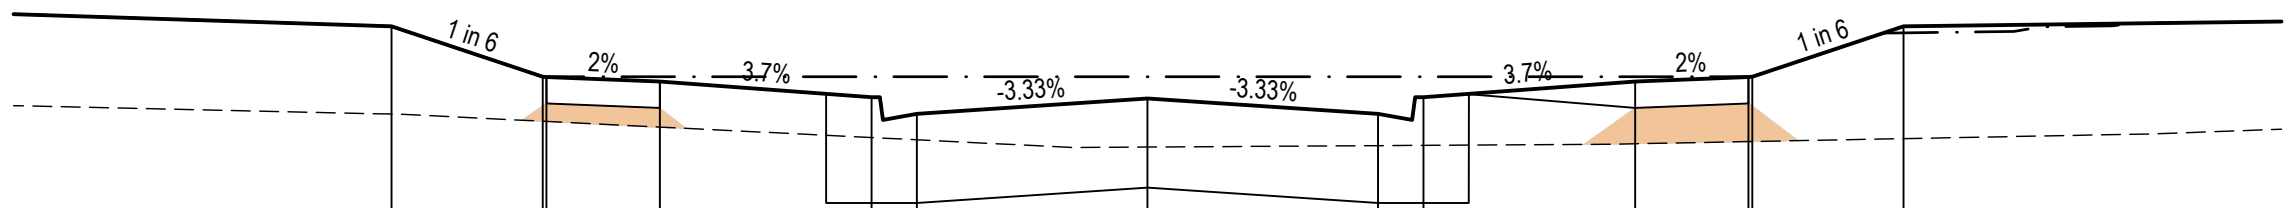


DATUM RL15.000				
DESIGN SURFACE				
BEW SURFACE				
EXISTING SURFACE				
OFFSET				

CH 22.738

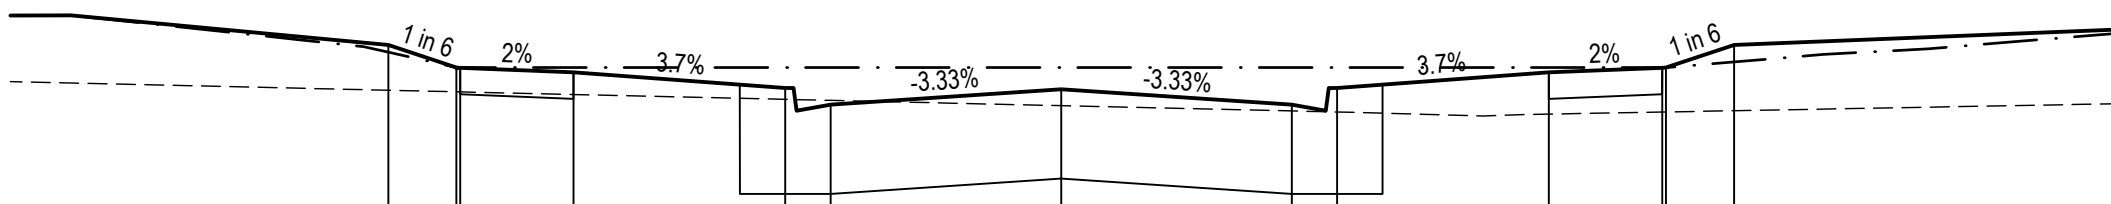


DATUM RL15.000				
DESIGN SURFACE				
BEW SURFACE				
EXISTING SURFACE				
OFFSET				

CH 13.850

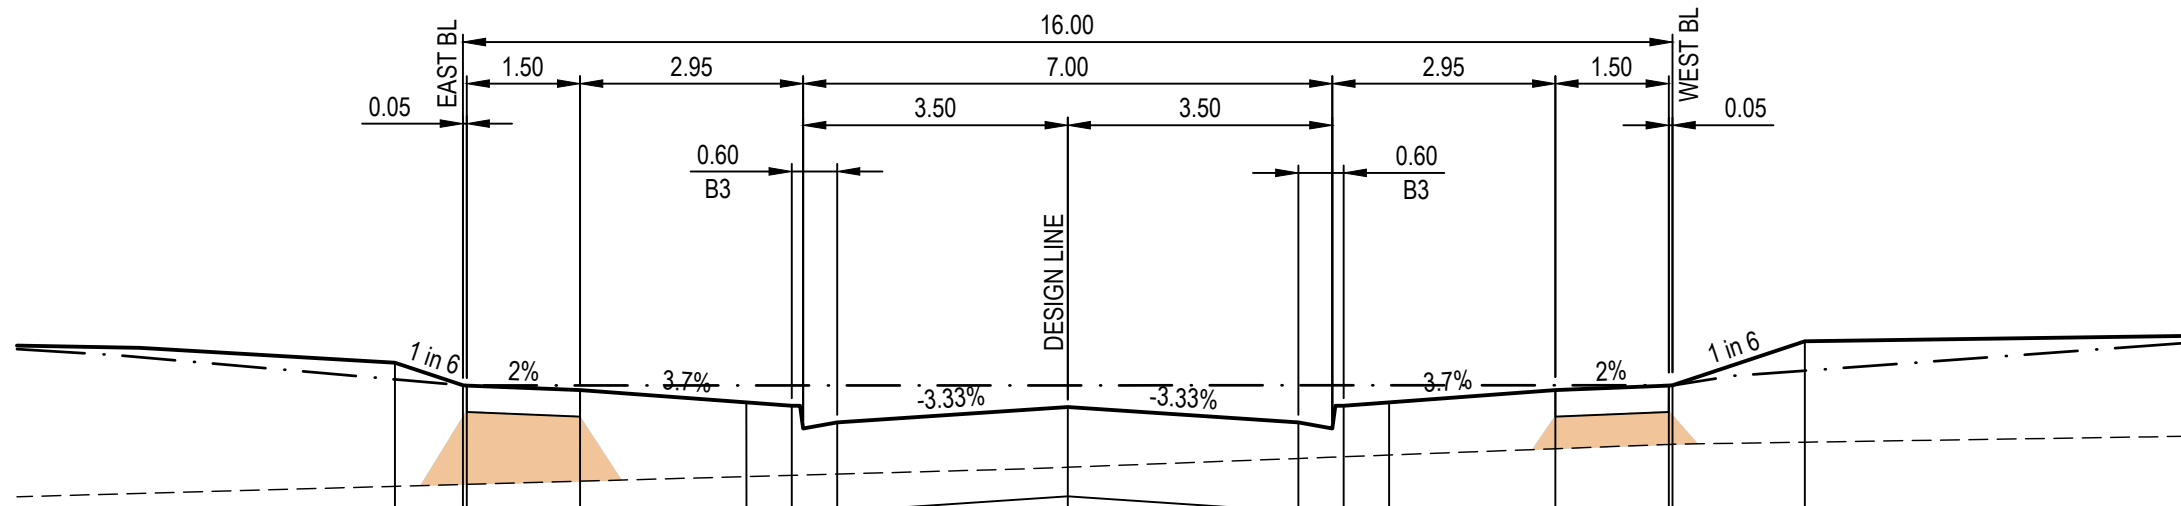

DATUM RL14.000				
DESIGN SURFACE				
BEW SURFACE				
EXISTING SURFACE				
OFFSET				

KTP 58.477

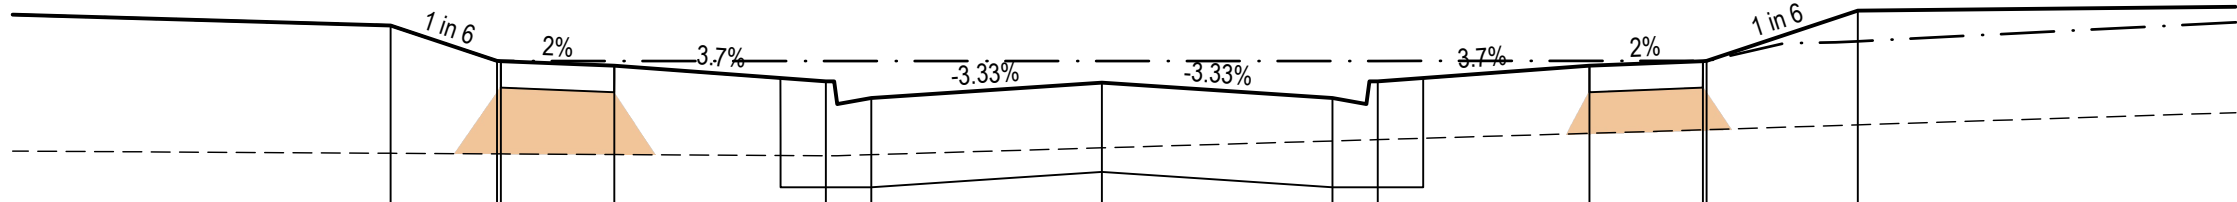

DATUM RL15.000				
DESIGN SURFACE				
BEW SURFACE				
EXISTING SURFACE				
OFFSET				

CH 47.738

EMINENT STREET

3	TREES MOVED FOR WATER MAIN CLEARANCE	12/08/25	IH	KP
2	EXTEND SEWER FOR FUTURE MD SITE	22/07/25	IH	KP
1	UPDATE SEWER EASEMENT FOR LOTS 4535 - 4541	16/06/25	IH	KP
0	CONSTRUCTION ISSUE	12/02/25	BS	KP
REV	DESCRIPTION	DATE	AMEND	APP'D

Drawn P.BOTROS
Date 03/11/23
AN 3161090
Designed I.HUANG
Date 03/11/23
AN 4121017
Checked S. RAJKOVIC
Date 02/02/23
AN 2951106
Reg. Eng. K.PAGE
Date 28/01/25
Reg. No. PE0007400

LEGEND
--- EXISTING SURFACE
--- FINISHED SURFACE
--- BULK EARTHWORKS SURFACE
--- ROAD BOXING
--- STRUCTURAL FILL

Written dimensions to take precedence over scale. Contractor shall check and verify all dimensions on site. Discrepancies to be brought to the attention of the Superintendent.

© Dalton Consulting Engineers Pty Ltd

Coordinates: MGA94
Levels: AHD
BEFORE YOU DIG
www.bvda.com.au

DEVELOPMENT VICTORIA
H 0m 1m 2m 4m 6m
V 0m 0.5m 1m 2m 3m
Scale @ A1/A3
H1:100/200 V1:50/100

RIVERWALK
STAGE 45
GEE LONG ROAD, WERRIBEE
WYNDHAM CITY COUNCIL
CROSS SECTIONS
SHEET 09 OF 10
Drawing No: 10945XS09
Revision: 3
Sheet No: 21 of 28


DALTON CONSULTING ENGINEERS
ABN 78 429 221 049
T +61 3 9813 7400
T +61 3 5246 1700
T +61 7 3374 9000
E info@dceng.com.au


CONSTRUCTION

NOTE: BULK EARTHWORKS (BEW)
BULK EARTHWORKS TO BE COMPLETED PRIOR TO SUBDIVISIONAL
CIVIL WORKS. REFER TO DCE PROJECT REF #10873

NOTE: ALL OTHER FILL
FILLING COMPACTED TO AS3798-2007 LEVEL 1 REQUIREMENTS
WITH APPROVED FILL MATERIAL

NOTE: TYPE A STRUCTURAL FILL
TYPE A STRUCTURAL FILL MATERIAL IN ACCORDANCE WITH THE
REQUIREMENTS OF TABLE 201.10Q OF THE WYNDHAM CITY COUNCIL
SUBDIVISION GUIDELINES AND SHALL BE FREE OF TOPSOIL,
DELETERIOUS MATERIAL AND PERISHABLE MATTER. ALL FILL AREAS
MUST ENSURE LEVEL 1 SUPERVISION IS MAINTAINED PER
AS3798-2007

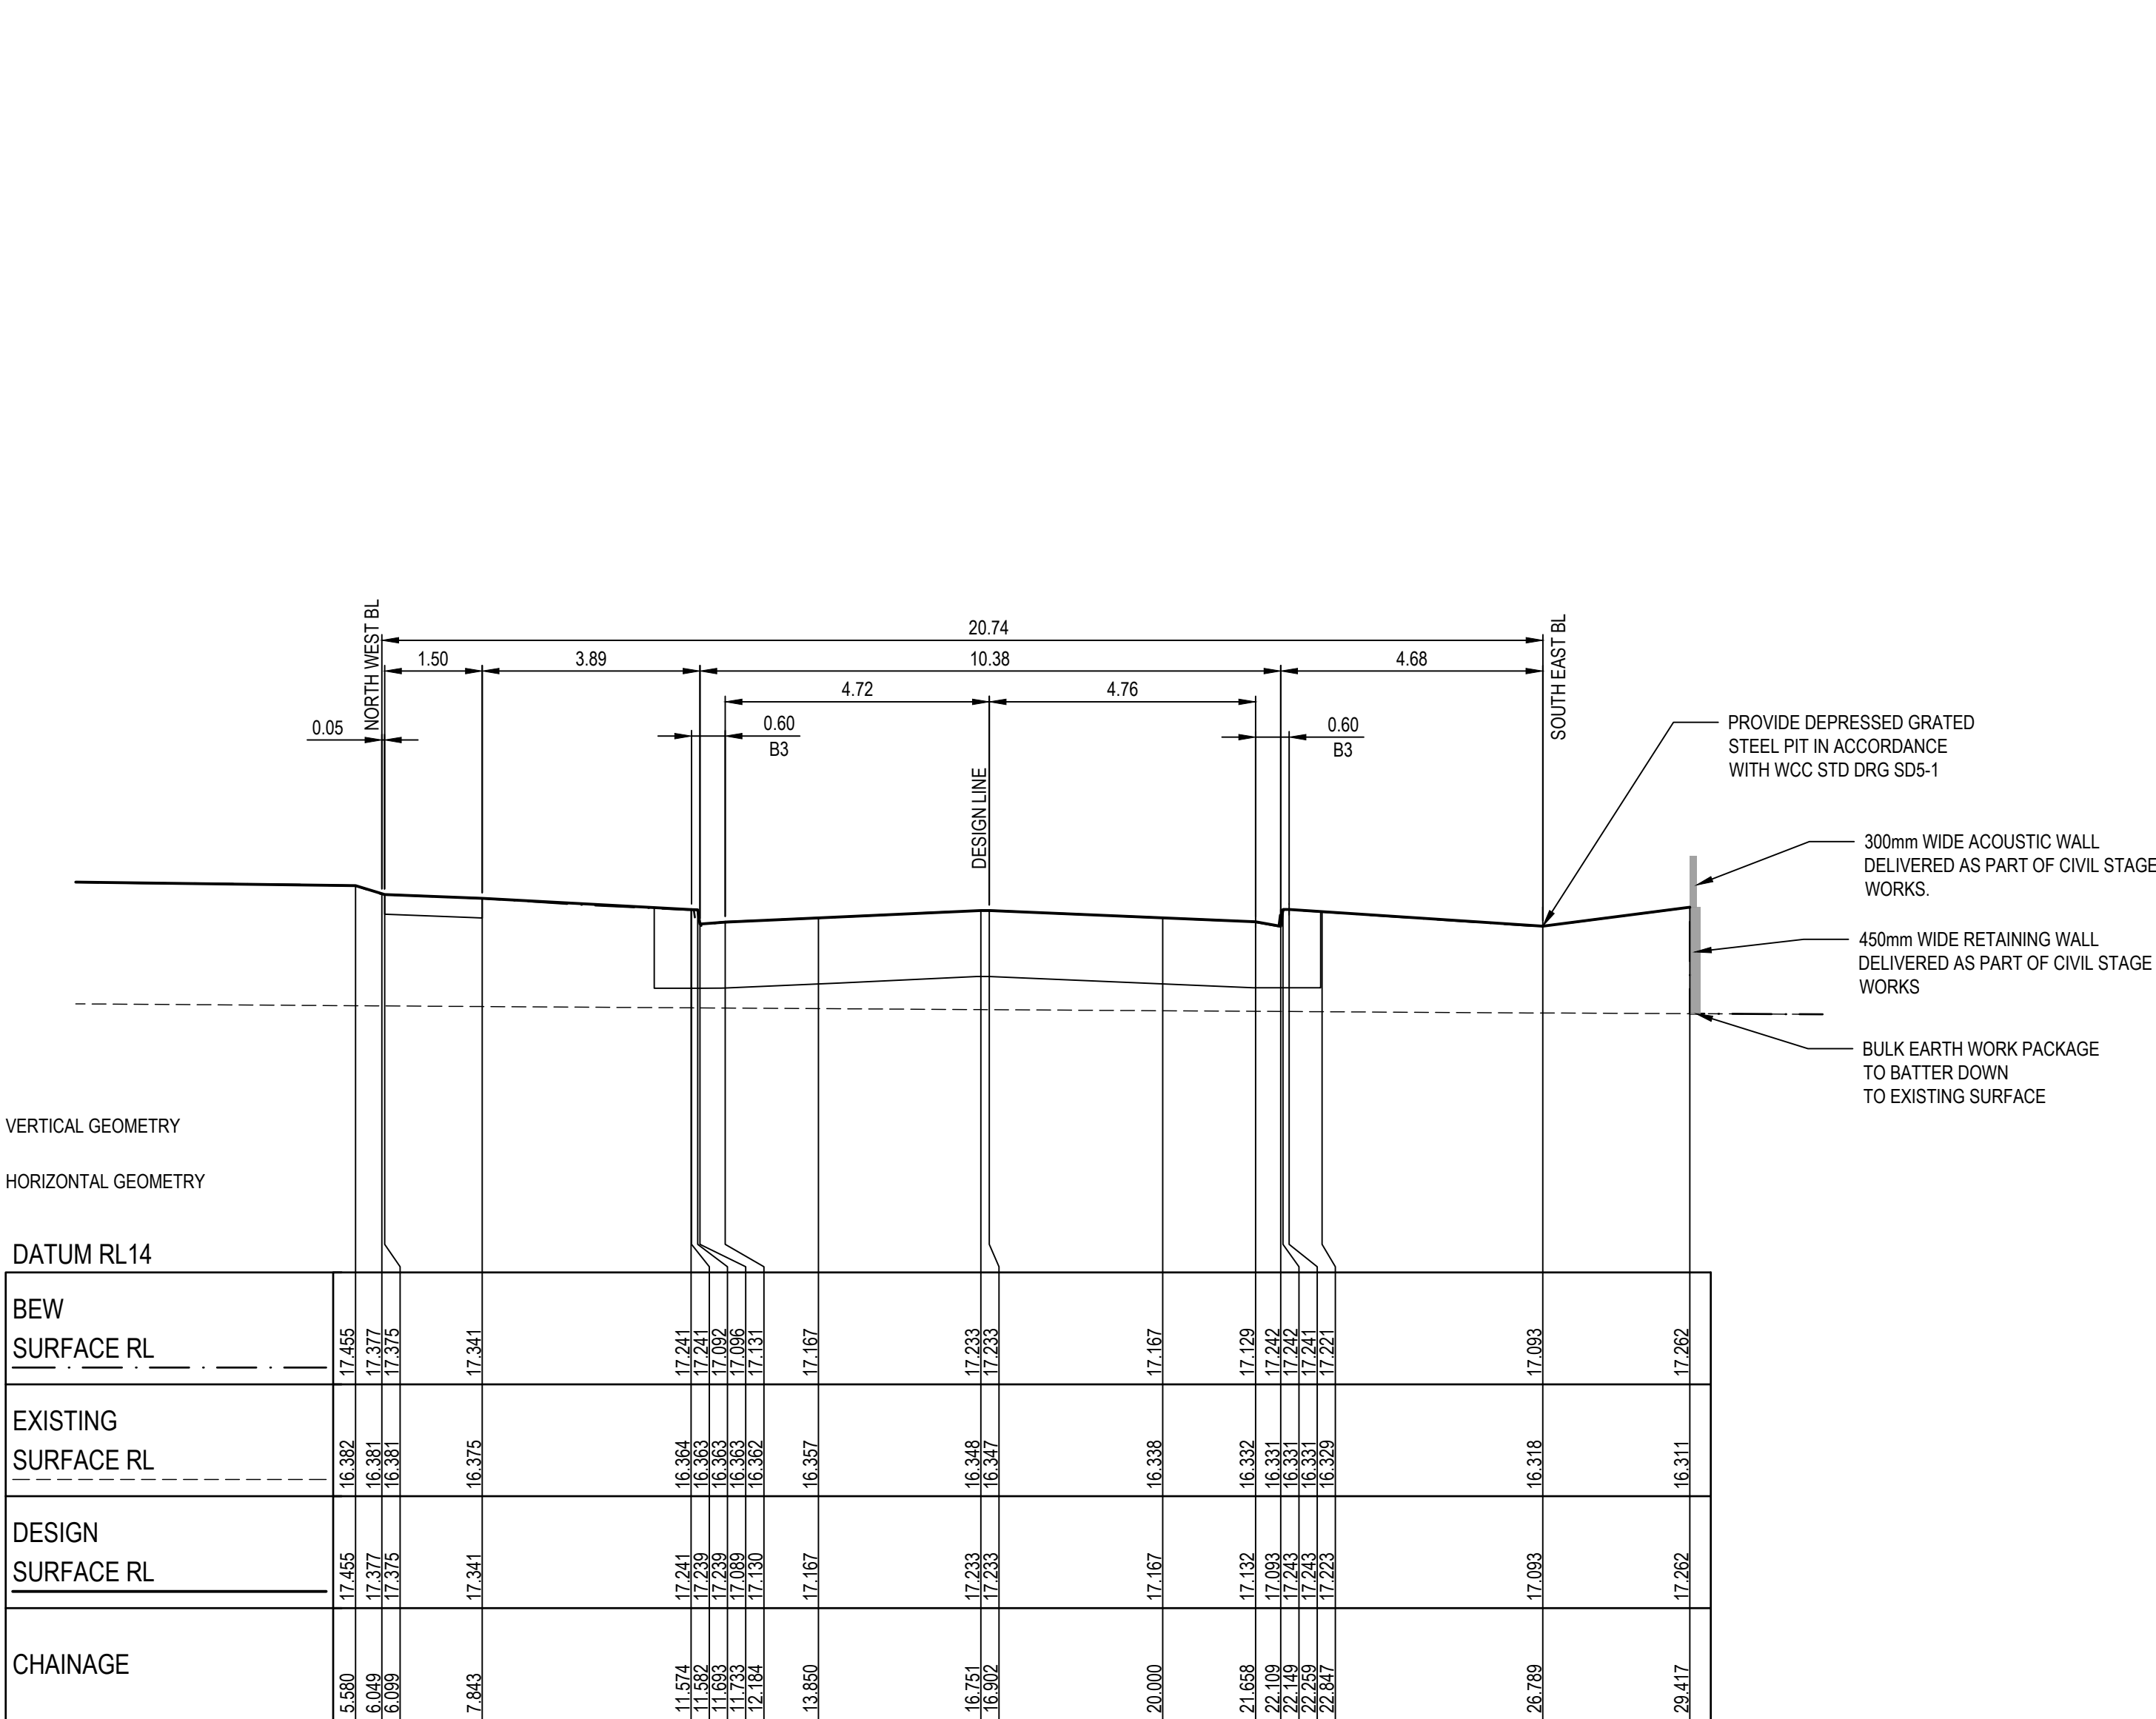

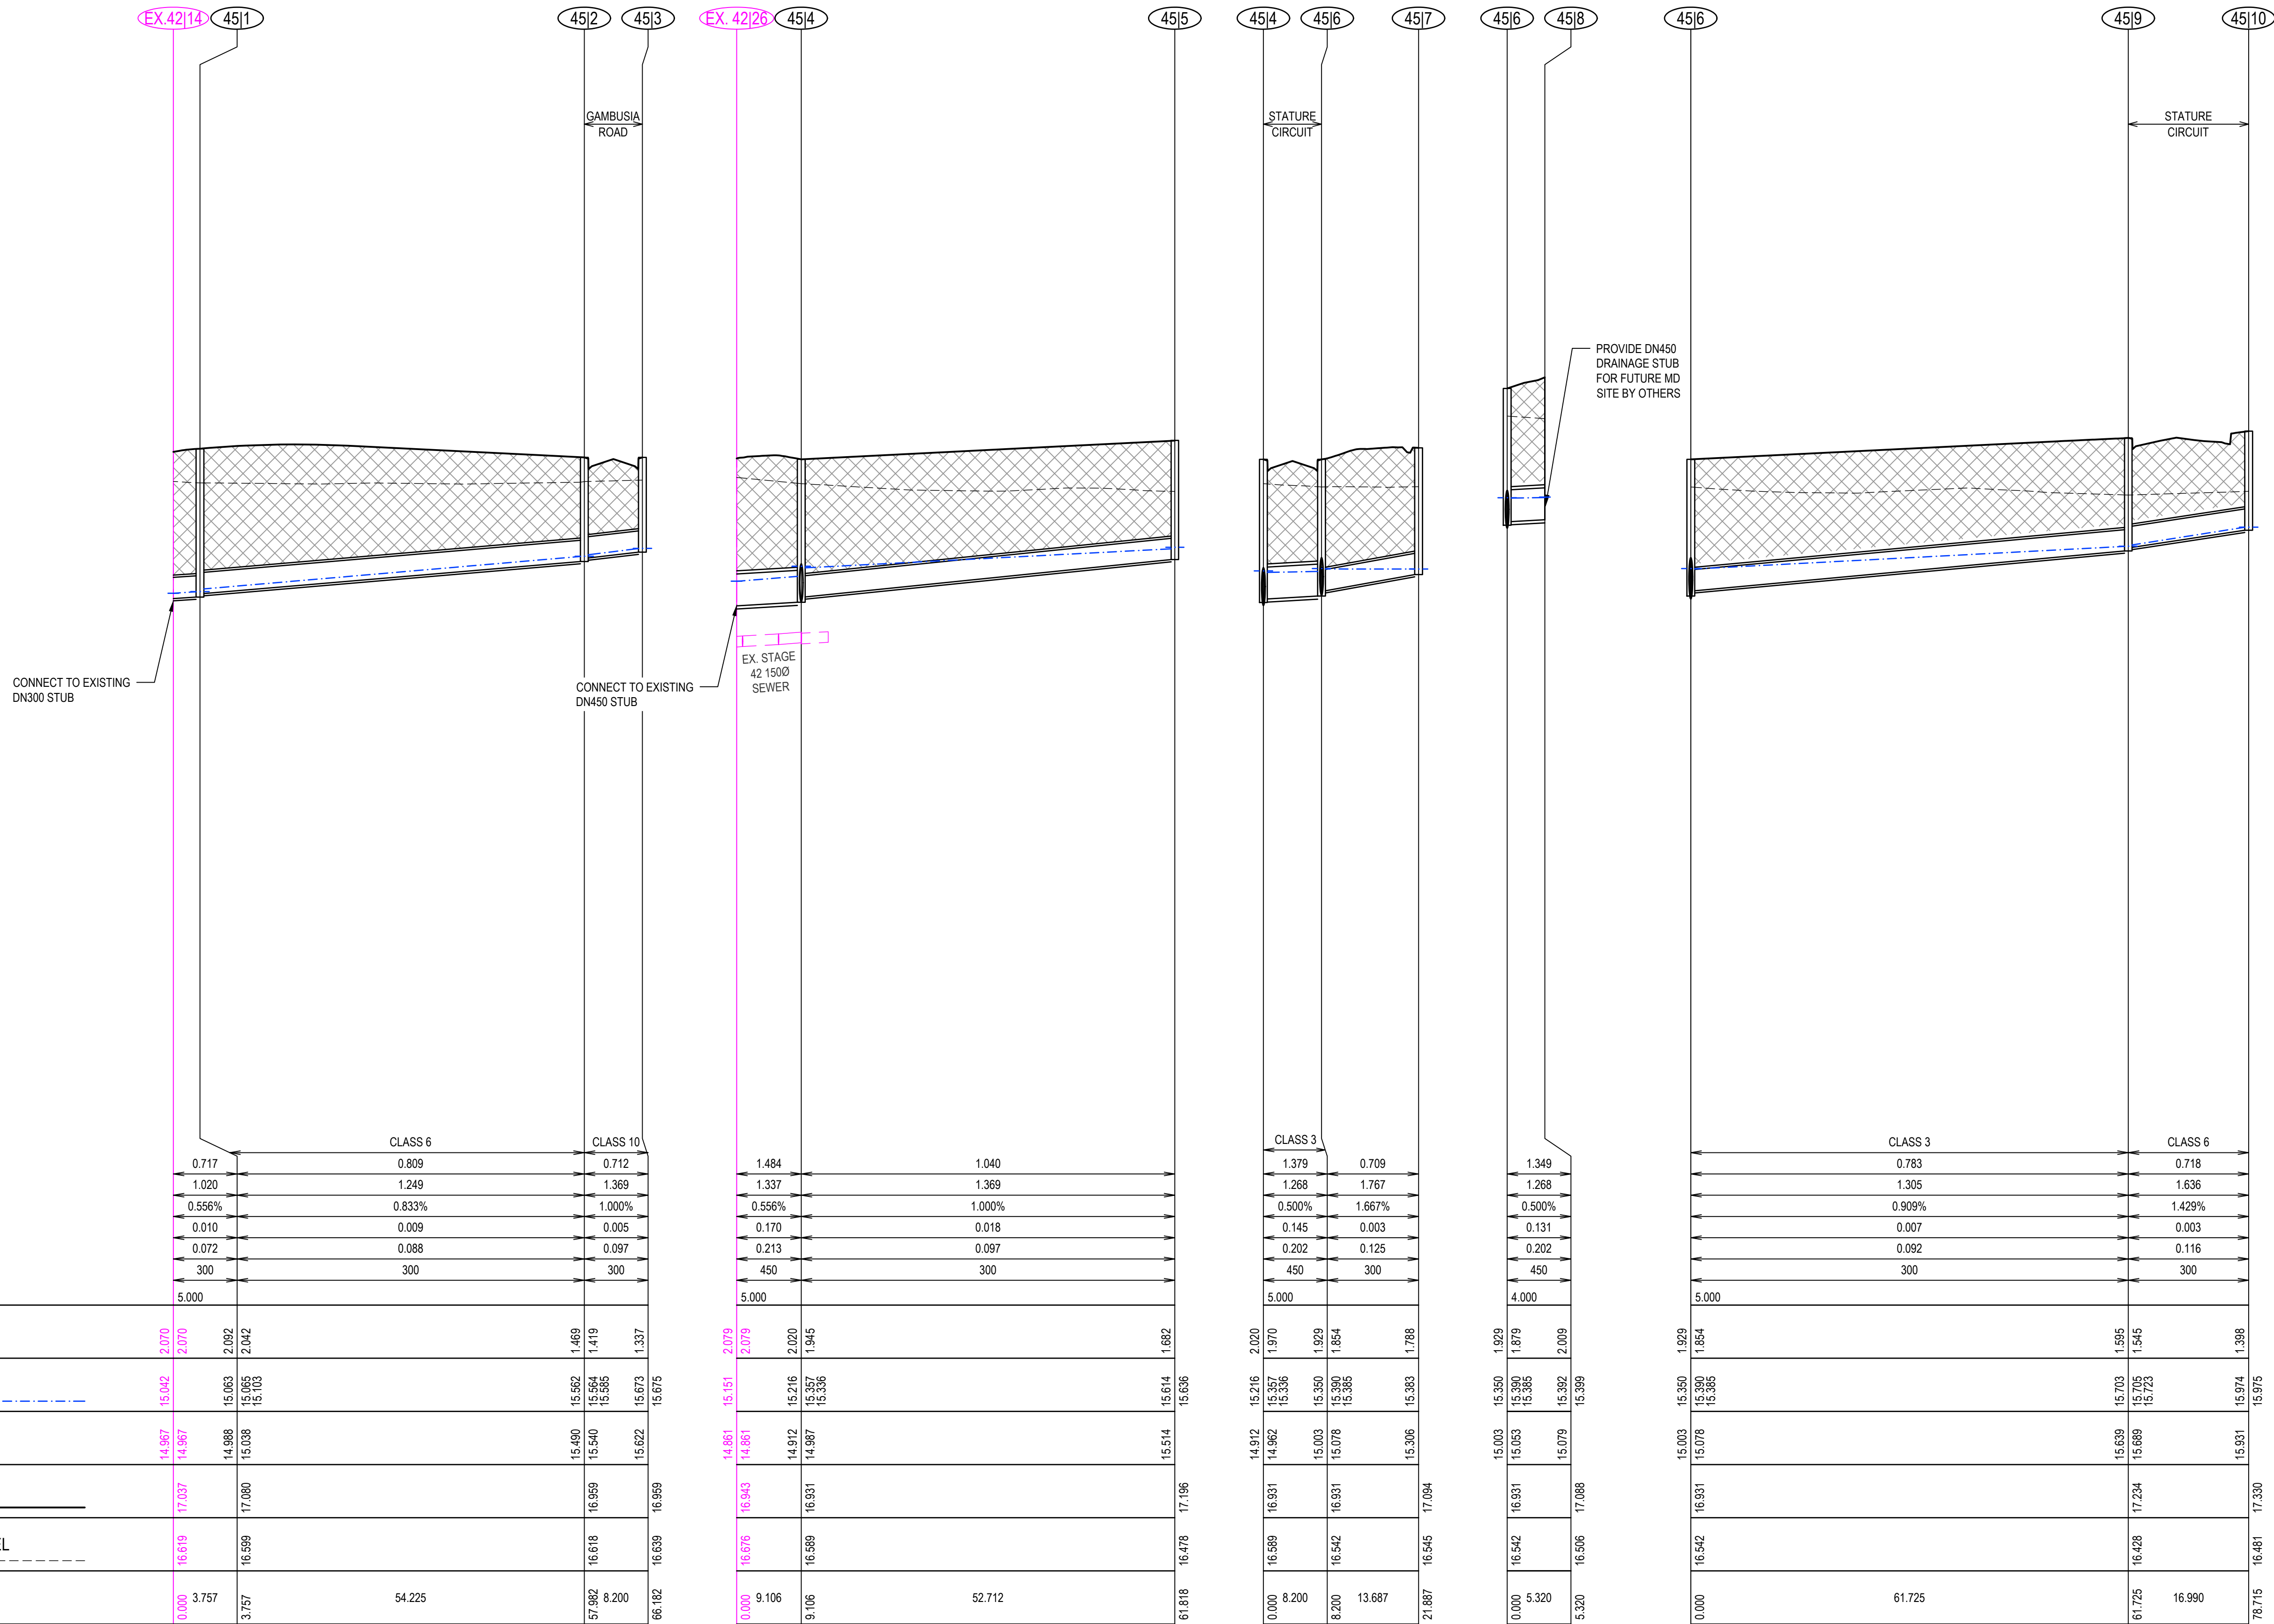


REV	DESCRIPTION	DATE	AMEND	APP'D
3	TREES MOVED FOR WATER MAIN CLEARANCE	12/08/25	IH	KP
2	EXTEND SEWER FOR FUTURE MD SITE	22/07/25	IH	KP
1	UPDATE SEWER EASEMENT FOR LOTS 4535 - 4541	16/06/25	IH	KP
0	CONSTRUCTION ISSUE	12/02/25	BS	KP

Drawn P.BOTROS
Date 03/11/23
AN 3161090
Designed I.HUANG
Date 03/11/23
AN 4121017
Checked S. RAJKOVIC
Date 02/02/23
AN 2951106
Reg. Eng. K.PAGE
Date 28/01/25
Reg. No. PE0007400

Written dimensions to take precedence over scale. Contractor shall check and verify all dimensions on site. Discrepancies to be brought to the attention of the Superintendent.

© Dalton Consulting Engineers Pty Ltd

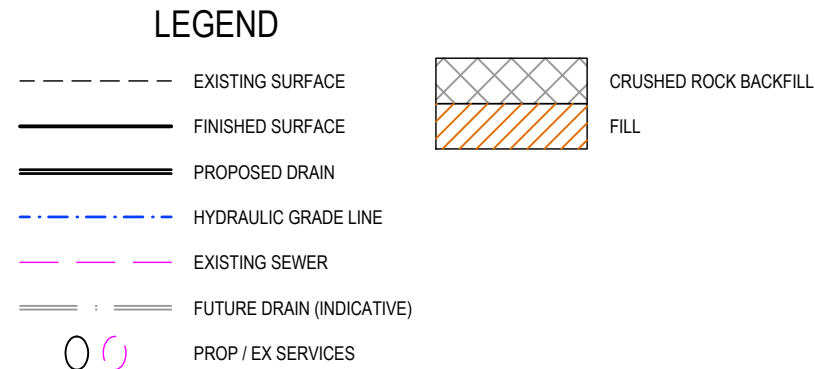


Coordinates: MGA84
Levels: AHD
BEFORE YOU DIG
www.bvda.com.au



RIVERWALK
STAGE 45
GEELONG ROAD, WERRIBEE
WYNDHAM CITY COUNCIL
DRAINAGE LONGITUDINAL SECTIONS
SHEET 01 OF 03
Drawing No: 10945DR01
Revision: 3 Sheet No: 23 of 28

DALTON CONSULTING ENGINEERS
ABN 78 429 221 049
melbourne wurundjeri
geelong wadawurrung
brisbane turrbal
dceng.com.au
T +61 3 9813 7400
T +61 3 5246 1700
T +61 7 3374 9000
E info@dceng.com.au

CONSTRUCTION

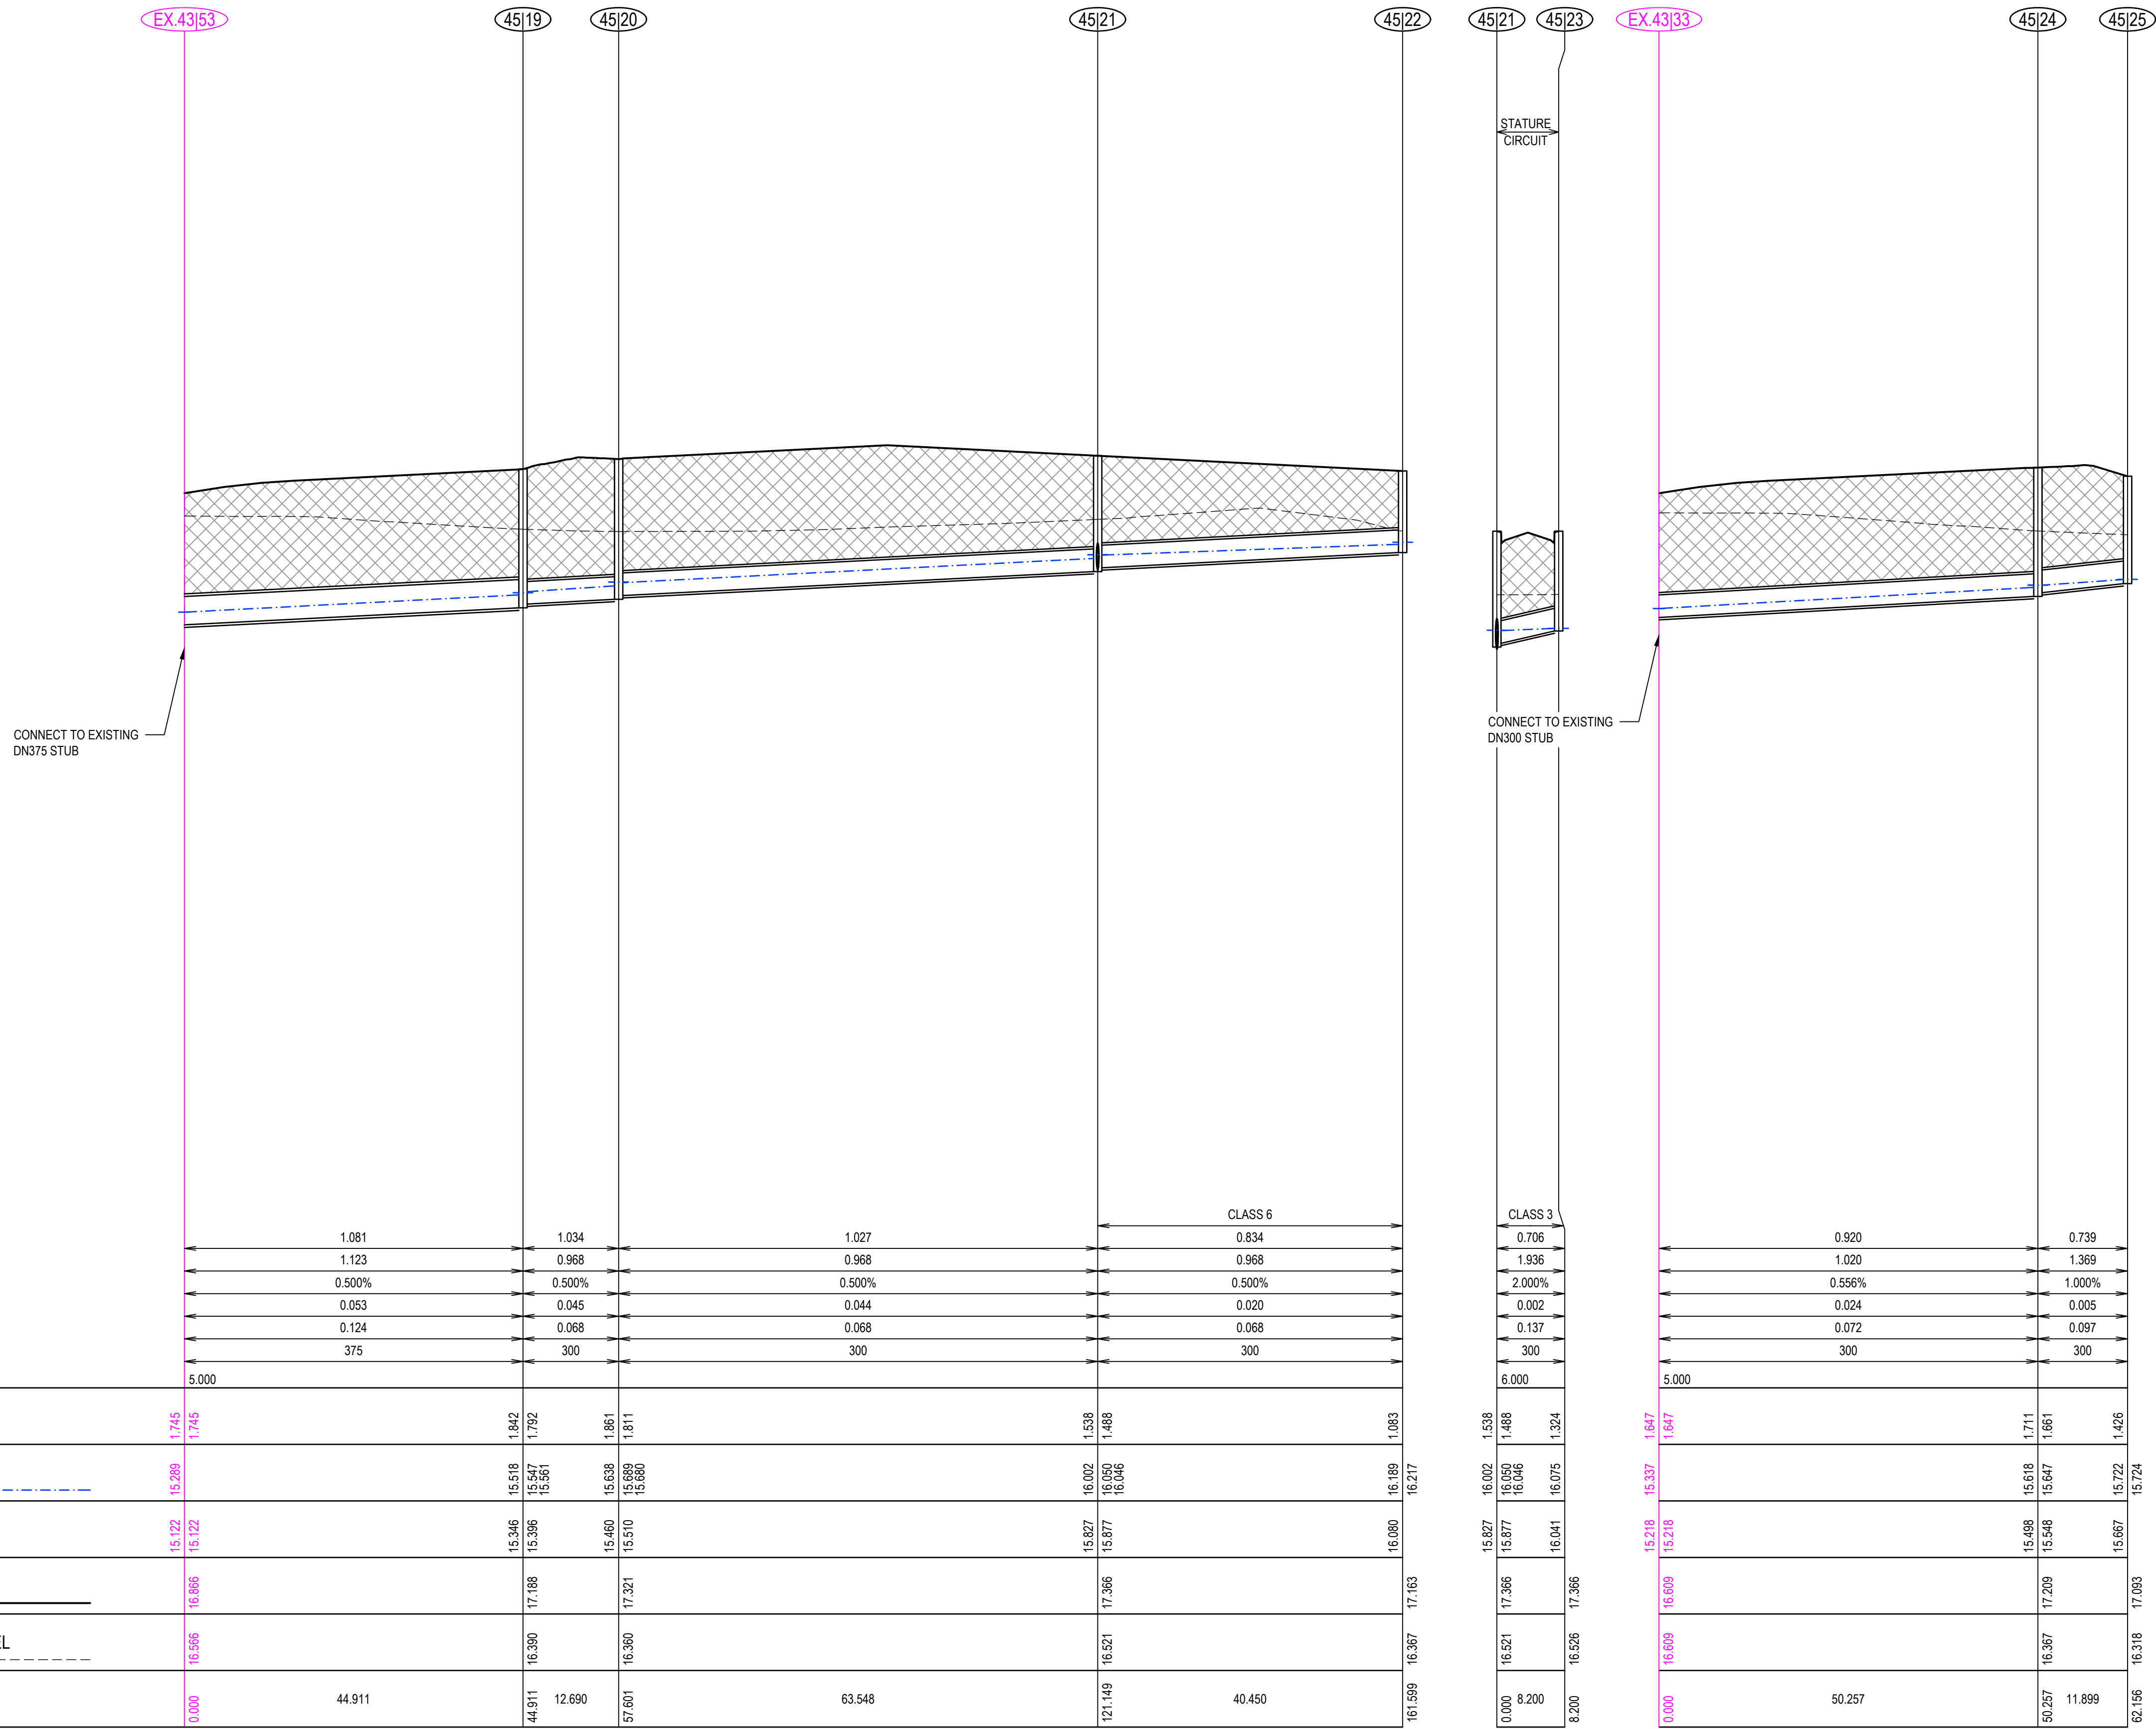

PIPE CLASS	CLASS 6					CLASS 3
VELOCITY (m/s)	1.081	1.034	1.027	0.834	0.706	0.920
PIPE GRADE VELOCITY	1.123	0.968	0.968	0.968	1.936	1.369
PIPE GRADE %	0.500%	0.500%	0.500%	0.500%	2.000%	1.000%
PIPE FLOW (m3/s)	0.053	0.045	0.044	0.020	0.002	0.005
PIPE CAPACITY AT GRADE	0.124	0.068	0.068	0.068	0.137	0.097
PIPE SIZE (mm)	375	300	300	300	300	300
DATUM	5.000				6.000	5.000
DEPTH TO INVERT	1.745	1.842	1.538	1.488	1.324	1.426
HYDRAULIC GRADE LINE	15.289	15.518	16.002	16.046	16.075	15.722
INVERT LEVEL	15.122	15.346	15.827	15.877	16.041	15.667
DESIGN SURFACE LEVEL	16.866	17.188	17.366	17.366	17.366	17.093
EXISTING SURFACE LEVEL	16.566	16.390	16.521	16.521	16.526	16.318
CHAINAGE	0.000	44.911	121.149	40.450	8.200	50.257

3	TREES MOVED FOR WATER MAIN CLEARANCE	12/08/25	IH	KP
2	EXTEND SEWER FOR FUTURE MD SITE	22/07/25	IH	KP
1	UPDATE SEWER EASEMENT FOR LOTS 4535 - 4541	16/06/25	IH	KP
0	CONSTRUCTION ISSUE	12/02/25	BS	KP
REV	DESCRIPTION	DATE	AMEND	APP'D

Drawn P.BOTROS
Date 03/11/23
AN 3161090
Designed I.HUANG
Date 03/11/23
AN 4121017
Checked S. RAJKOVIC
Date 02/02/23
AN 2951106
Reg. Eng. K.PAGE
Date 28/01/25
Reg. No. PE0007400
© Dalton Consulting Engineers Pty Ltd

LEGEND

- EXISTING SURFACE
- FINISHED SURFACE
- PROPOSED DRAIN
- - - - - HYDRAULIC GRADE LINE
- EXISTING SEWER
- FUTURE DRAIN (INDICATIVE)
- PROP / EX SERVICES

CRUSHED ROCK BACKFILL
FILL

Coordinates: MGA94
Levels: AHD
BEFORE YOU DIG
www.bvda.com.au

DEVELOPMENT VICTORIA

H 0m 5m 10m 20m 30m
V 0m 0.5m 1m 2m 3m
Scale @ A1/A3 H1:500/1000 V1:50/100

RIVERWALK
STAGE 45
GEELONG ROAD, WERRIBEE
WYNDHAM CITY COUNCIL
DRAINAGE LONGITUDINAL SECTIONS
SHEET 03 OF 03
Drawing No: 10945DR03
Revision: 3 Sheet No: 25 of 28

DALTON CONSULTING ENGINEERS
ABN 78 429 221 049
T +61 3 9813 7400
F +61 3 5246 1700
E info@dceng.com.au

melbourne wurundjeri
geelong wadawurrung
brisbane turrbal
dceng.com.au

CONSTRUCTION

PIT SCHEDULE																		
PIT NAME	PIT TYPE	PIT EASTING	PIT NORTHING	LID WIDTH	LID LENGTH	BASE WIDTH	BASE LENGTH	INLET DIA.	INLET INV LEV	OUTLET DIA.	OUTLET INV LEV	PIT SETOUT RL	PIT DEPTH	PIT DETAIL	HAUNCH DETAIL	STEP IRONS	HEAVY DUTY	FURTHER COMMENTS
EX42 13	GSEP	293241.844	5800229.884	600.000	900.000	600.000	900.000	300.000	14.954	300.000	14.904	16.997	2.093	EDCM 601	-	EDCM 609		CONVERT EXISTING JP TO GSEP AND MODIFY TO FINISHED SURFACE LEVEL
EX42 25	GSEP	293257.218	5800227.943	600.000	900.000	900.000	900.000	450.000	14.847	450.000	14.797	16.862	2.064	EDCM 601	EDCM 607	EDCM 609		CONVERT EXISTING JP TO GSEP AND MODIFY TO FINISHED SURFACE LEVEL
EX42 14	EP	293239.523	5800229.242	-	-	-	-	300	14.967	-	-	17.037	2.070	-	-	-		CONNECT TO EXISTING 300 DIA STUB
45 1	JP	293235.829	5800228.559	600	900	600	900	300	15.038	300	14.988	17.080	2.092	EDCM 605	-	EDCM 609	-	-
45 2	GSEP	293181.964	5800234.799	600	900	600	900	300	15.540	300	15.490	16.959	1.469	EDCM 601	-	EDCM 609	-	-
45 3	GSEP	293181.036	5800226.652	600	900	600	900			300	15.622	16.959	1.337	EDCM 601	-	EDCM 609	-	-
EX42 26	EP	293256.135	5800225.759	-	-	-	-	450	14.861	-	-	16.940	2.079	-	-	-		CONNECT TO EXISTING 450 DIA STUB
45 4	GSEP	293253.229	5800217.129	600	900	1050	900	300	14.987	450	14.912	16.931	2.020	EDCM 601	EDCM 607	EDCM 609	-	-
45 5	GSEP	293275.302	5800169.262	600	900	600	900			300	15.514	17.196	1.682	EDCM 601	-	EDCM 609	-	-
45 6	GSEP	293245.783	5800213.696	600	900	600	900	300	15.078	450	15.003	16.931	1.929	EDCM 601	-	EDCM 609	-	-
								450	15.053									
								300	15.078									
45 7	GSEP	293233.977	5800220.622	600	900	600	900			300	15.306	17.094	1.788	EDCM 601	-	EDCM 609	-	-
45 8	EP	293240.908	5800211.565	-	-	-	-			450	15.079	17.088	2.009	-	-	-		PROVIDE DN450 DIA STUB FOR FUTURE MD SITE BY OTHERS
45 9	GSEP	293271.758	5800157.703	600	900	600	900	300	15.689	300	15.639	17.234	1.595	EDCM 601	-	EDCM 609	-	-
45 10	GSEP	293287.160	5800164.875	600	900	600	900			300	15.931	17.330	1.398	EDCM 601	-	EDCM 609	-	-
EX43 23	EP	293392.015	5800278.426	-	-	-	-	375	14.701	-	-	16.562	1.861	-	-	-		CONNECT TO EXISTING 375 DIA STUB
45 11	GSEP	293413.608	5800232.926	600	900	900	900	300	15.056	375	14.981	16.846	1.864	EDCM 601	EDCM 607	EDCM 609	-	-
45 12	DGSEP	293410.170	5800221.316	600	900	750	900	300	15.174	300	15.124	16.920	1.797	EDCM 602	EDCM 607	EDCM 609	-	-
								300	15.174									
45 13	GSEP	293331.657	5800185.292	600	900	600	900	300	15.703	300	15.653	17.352	1.699	EDCM 601	-	EDCM 609	-	-
								300	15.703									
45 14	JP	293311.490	5800176.039	600	900	600	900			300	15.925	17.463	1.538	EDCM 605	-	EDCM 609	-	-
45 15	DGSEP	293413.590	5800213.863	600	900	600	900			300	15.256	16.920	1.664	EDCM 602	-	EDCM 609	-	-
45 16	GSEP	293335.076	5800177.839	600	900	600	900			300	15.867	17.352	1.485	EDCM 601	-	EDCM 609	-	-
EX43 54	EP	293399.487	5800281.871	-	-	-	-	300	14.642	-	-	16.562	1.921	-	-	-		CONNECT TO EXISTING 300 DIA STUB
45 17	GSEP	293419.037	5800239.426	600	900	750	900	300	15.159	300	15.109	16.849	1.740	EDCM 601	EDCM 607	EDCM 609	-	-
45 18	GSEP	293429.336	5800236.519	600	900	750	900			300	15.337	17.044	1.706	EDCM 601	EDCM 607	EDCM 609	-	-
EX43 53	EP	293531.005	5800342.515	-	-	-	-	375	15.122	-	-	16.866	1.745	-	-	-		CONNECT TO EXISTING 375 DIA STUB
45 19	GSEP	293549.788	5800301.721	600	900	750	900	300	15.396	375	15.346	17.188	1.842	EDCM 601	EDCM 607	EDCM 609	-	-
45 20	GSEP	293545.447	5800289.797	600	900	750	900	300	15.510	300	15.460	17.321	1.861	EDCM 601	EDCM 607	EDCM 609	-	-
45 21	GSEP	293487.690	5800263.294	600	900	600	900	300	15.877	300	15.827	17.365	1.538	EDCM 601	-	EDCM 609	-	-
								300	15.877									
45 22	GSEP	293450.924	5800246.427	600	900	600	900			300	16.080	17.163	1.083	EDCM 601	-	EDCM 609	-	-
45 23	GSEP	293491.110	5800255.841	600	900	600	900			300	16.041	17.365	1.324	EDCM 601	-	EDCM 609	-	-
EX43 33	EP	293538.452	5800345.949	-	-	-	-	300	15.218	-	-	16.866	1.647	-	-	-		CONNECT TO EXISTING 300 DIA STUB
45 24	GSEP	293559.489	5800300.307	600	900	600	900	300	15.548	300	15.498	17.209	1.711	EDCM 601	-	EDCM 609	-	-
45 25	GP	293564.468	5800289.500	600	900	600	900			300	15.667	17.093	1.426	WCC SD5-1	-	WCC SD5-1		PROVIDE DEPRESSED GRATED STEEL PIT IN ACCORDANCE WITH WCC STD DRG SD5-1

- NOTES: DRAINAGE PITS
1.

EASTING, NORTHING SETOUT TO CENTRE OF PIT COVER.
2.

SETOUT LEVEL TO PIT COVER LEVEL.
3.

EASTING, NORTHING FOR ENDWALL SETOUT POINTS QUOTED TO PIPE INVERT CENTRELINE.
4.

ALL PIT COVERS TO BE IN ACCORDANCE WITH COUNCIL AND VPA REQUIREMENTS AND SPECIFICATIONS.
5.

ALL TEMPORARY JUNCTION PITS (JP) TO BE PROVIDED WITH KEYED CONSTRUCTION JOINTS (K.C.J) FOR FUTURE SEP CONVERSION.
6.

STEP IRONS REQUIRED FOR ALL PITS GREATER THAN 1000mm IN DEPTH.
7.

PIT FLOOR TO BE SHAPED TO MATCH LOWER HALF OF PIPE WHERE DROPS LESS THAN 60mm.
8.

ALL DRAINAGE WORKS ARE TO BE CONSTRUCTED AND EDCM TO VICTORIAN PLANNING AUTHORITY (VPA) SPECIFICATIONS.
9.

PIT BASE TO BE SHAPED WITH MASS CONCRETE FOR SMOOTH HYDRAULIC FLOW.
10.

ALL STORMWATER DRAINS ARE TO BE CLASS '2' RC UNLESS OTHERWISE SHOWN. ALL PIPES UP TO AND INCLUDING 750mm IN DIAMETER SHALL BE RUBBER RING JOINTED. PIPES ABOVE THIS SIZE MAY BE FLUSH JOINTED WITH EXTERNAL SEALING BANDS.
11.

ALL HAUNCHED PITS SHALL BE CONSTRUCTED IN ACCORDANCE WITH VPA REQUIREMENTS AND EDCM STD DRAWINGS.

NOTE: STUBS


ALL STUBS FOR FUTURE EXTENSIONS TO BE SOCKETED UPSTREAM AND BLANKED OFF.

NOTE: SEDIMENT CONTROL


SEDIMENT CONTROL INCLUDING HAY BALES AND SEDIMENT TRAP FENCING IS REQUIRED FOR ALL OPEN EARTH DRAINS IN ACCORDANCE WITH EPA 'CONSTRUCTION TECHNIQUES FOR SEDIMENT POLLUTION CONTROL'. SEDIMENT CONTROL MEASURES TO BE MAINTAINED THROUGHOUT THE CONSTRUCTION AND MAINTENANCE PERIOD OF THE WORKS.

WARNING!


NO DRAINAGE WORKS SHALL COMMENCE UNTIL THE CONTRACTOR CONFIRMS THE I.L. OF ALL EXISTING DRAINS, AND CONFIRMS IN WRITING WITH THE ENGINEERING SUPERVISOR.

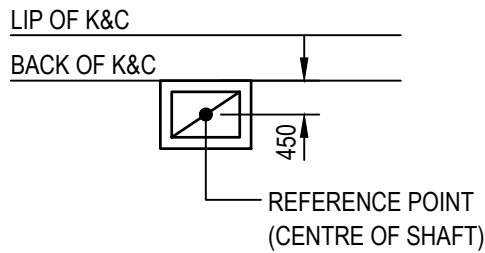

PIT SETOUT POINT
NOT TO SCALE

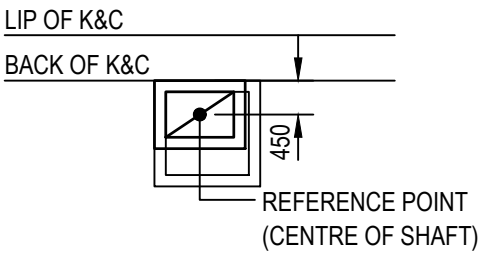

HAUNCHED PIT SETOUT POINT
FOR HAUNCHED PITS WITH 150mm THICK WALLS
NOT TO SCALE

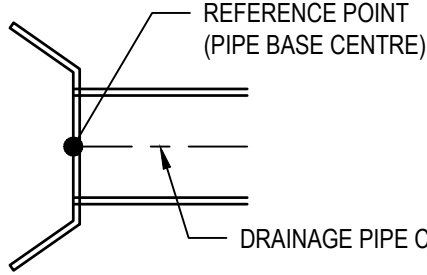

ENDWALL SETOUT POINT
NOT TO SCALE

3	TREES MOVED FOR WATER MAIN CLEARANCE	12/08/25	IH	KP	
2	EXTEND SEWER FOR FUTURE MD SITE	22/07/25	IH	KP	
1	UPDATE SEWER EASEMENT FOR LOTS 4535 - 4541	16/06/25	IH	KP	
0	CONSTRUCTION ISSUE	12/02/25	BS	KP	
REV	DESCRIPTION	DATE	AMEND	APP'D	

Written dimensions to take precedence over scale. Contractor shall check and verify all dimensions on site. Discrepancies to be brought to the attention of the Superintendent.

Drawn P.BOTROS
Date 03/11/23
AN 3161090
Designed I.HUANG
Date 03/11/23
AN 4121017
Checked S. RAJKOVIC
Date 02/02/23
AN 2951106
Reg. Eng. K.PAGE
Date 28/01/25
Reg. No. PE0007400

© Dalton Consulting Engineers Pty Ltd

Coordinates: MGA94
Levels: AHD



Scale @ A1/A3

RIVERWALK
STAGE 45
GEELONG ROAD, WERRIBEE
WYNDHAM CITY COUNCIL
PIT SCHEDULE

Drawing No: 10945PIT01
Revision: 3
Sheet No: 26 of 28

DALTON CONSULTING ENGINEERS
ABN 78 429 221 049
melbourne wurundjeri T +61 3 9813 7400
geelong wadawurrung T +61 3 5246 1700
brisbane turrbal T +61 7 3374 9000
dceng.com.au E info@dceng.com.au

CONSTRUCTION



3	TREES MOVED FOR WATER MAIN CLEARANCE	12/08/25	IH	KP	
2	EXTEND SEWER FOR FUTURE MD SITE	22/07/25	IH	KP	
1	UPDATE SEWER EASEMENT FOR LOTS 4535 - 4541	16/06/25	IH	KP	
0	CONSTRUCTION ISSUE	12/02/25	BS	KP	
REV	DESCRIPTION	DATE	AMEND	APP'D	

Drawn P.BOTROS
Date 03/11/23
3161090
Designed I.HUANG
Date 03/11/23
4121017
Checked S. RAJKOVIC
Date 02/02/23
2951106
Reg. Eng. K.PAGE
Date 28/01/25
Reg. No. PE0007400
© Dalton Consulting Engineers Pty Ltd

LEGEND	
	CUT: 0.0m TO 0.2m
	CUT: 0.2m TO 0.4m
	CUT: 0.4m TO 0.6m
	CUT: 0.6m TO 0.8m
	CUT: 0.8m TO 1.0m
	CUT: 1.0m TO 1.2m
	CUT: 1.2m TO 1.4m
	CUT: 1.4m TO 1.6m
	CUT: 1.6m TO 1.8m
	CUT: 1.8m TO 2.0m
	CUT: 2.0m TO 3.0m
	CUT: 3.0m TO 4.0m
	CUT: 4.0m TO 5.0m
	CUT: 5.0m TO 6.0m
	CUT: 6.0m TO 100.0m
	FILL: 0.0m TO 0.2m
	FILL: 0.2m TO 0.4m
	FILL: 0.4m TO 0.6m
	FILL: 0.6m TO 0.8m
	FILL: 0.8m TO 1.0m
	FILL: 1.0m TO 1.2m
	FILL: 1.2m TO 1.4m
	FILL: 1.4m TO 1.6m
	FILL: 1.6m TO 1.8m
	FILL: 1.8m TO 2.0m
	FILL: 2.0m TO 3.0m
	FILL: 3.0m TO 4.0m
	FILL: 4.0m TO 5.0m
	FILL: 5.0m TO 6.0m
	FILL: 6.0m TO 100.0m

Coordinates: MGA84
Levels: AHD

www.bdda.com.au

Scale @ A1/A3 1:500 / 1:1000

RIVERWALK
STAGE 45
GEELONG ROAD, WERRIBEE
WYNDHAM CITY COUNCIL
EARTHWORKS PLAN
SHEET 01 OF 02
Drawing No: 10945EW01
Revision: 3 Sheet No: 27 of 28

melbourne wurundjeri
geelong wadawurrung
brisbane turrbal
dceng.com.au
DALTON CONSULTING ENGINEERS
ABN 78 429 221 049
T +61 3 9813 7400
T +61 3 5246 1700
T +61 7 3374 9000
E info@dceng.com.au
CONSTRUCTION

