


TBM SCHEDULE

| I.D. | TYPE | EASTING | NORTHING | LEVEL |
|------|-------|------------|-------------|-------|
| 201 | RIVET | 293313.889 | 5801608.486 | 20.32 |
| 561 | RIVET | 293288.158 | 5801300.688 | 18.87 |
| 910 | RIVET | 293299.340 | 5801399.356 | 20.35 |
| No.1 | RIVET | 293130.10 | 5801386.10 | 19.52 |
| No.2 | RIVET | 293032.03 | 5801403.63 | 19.69 |


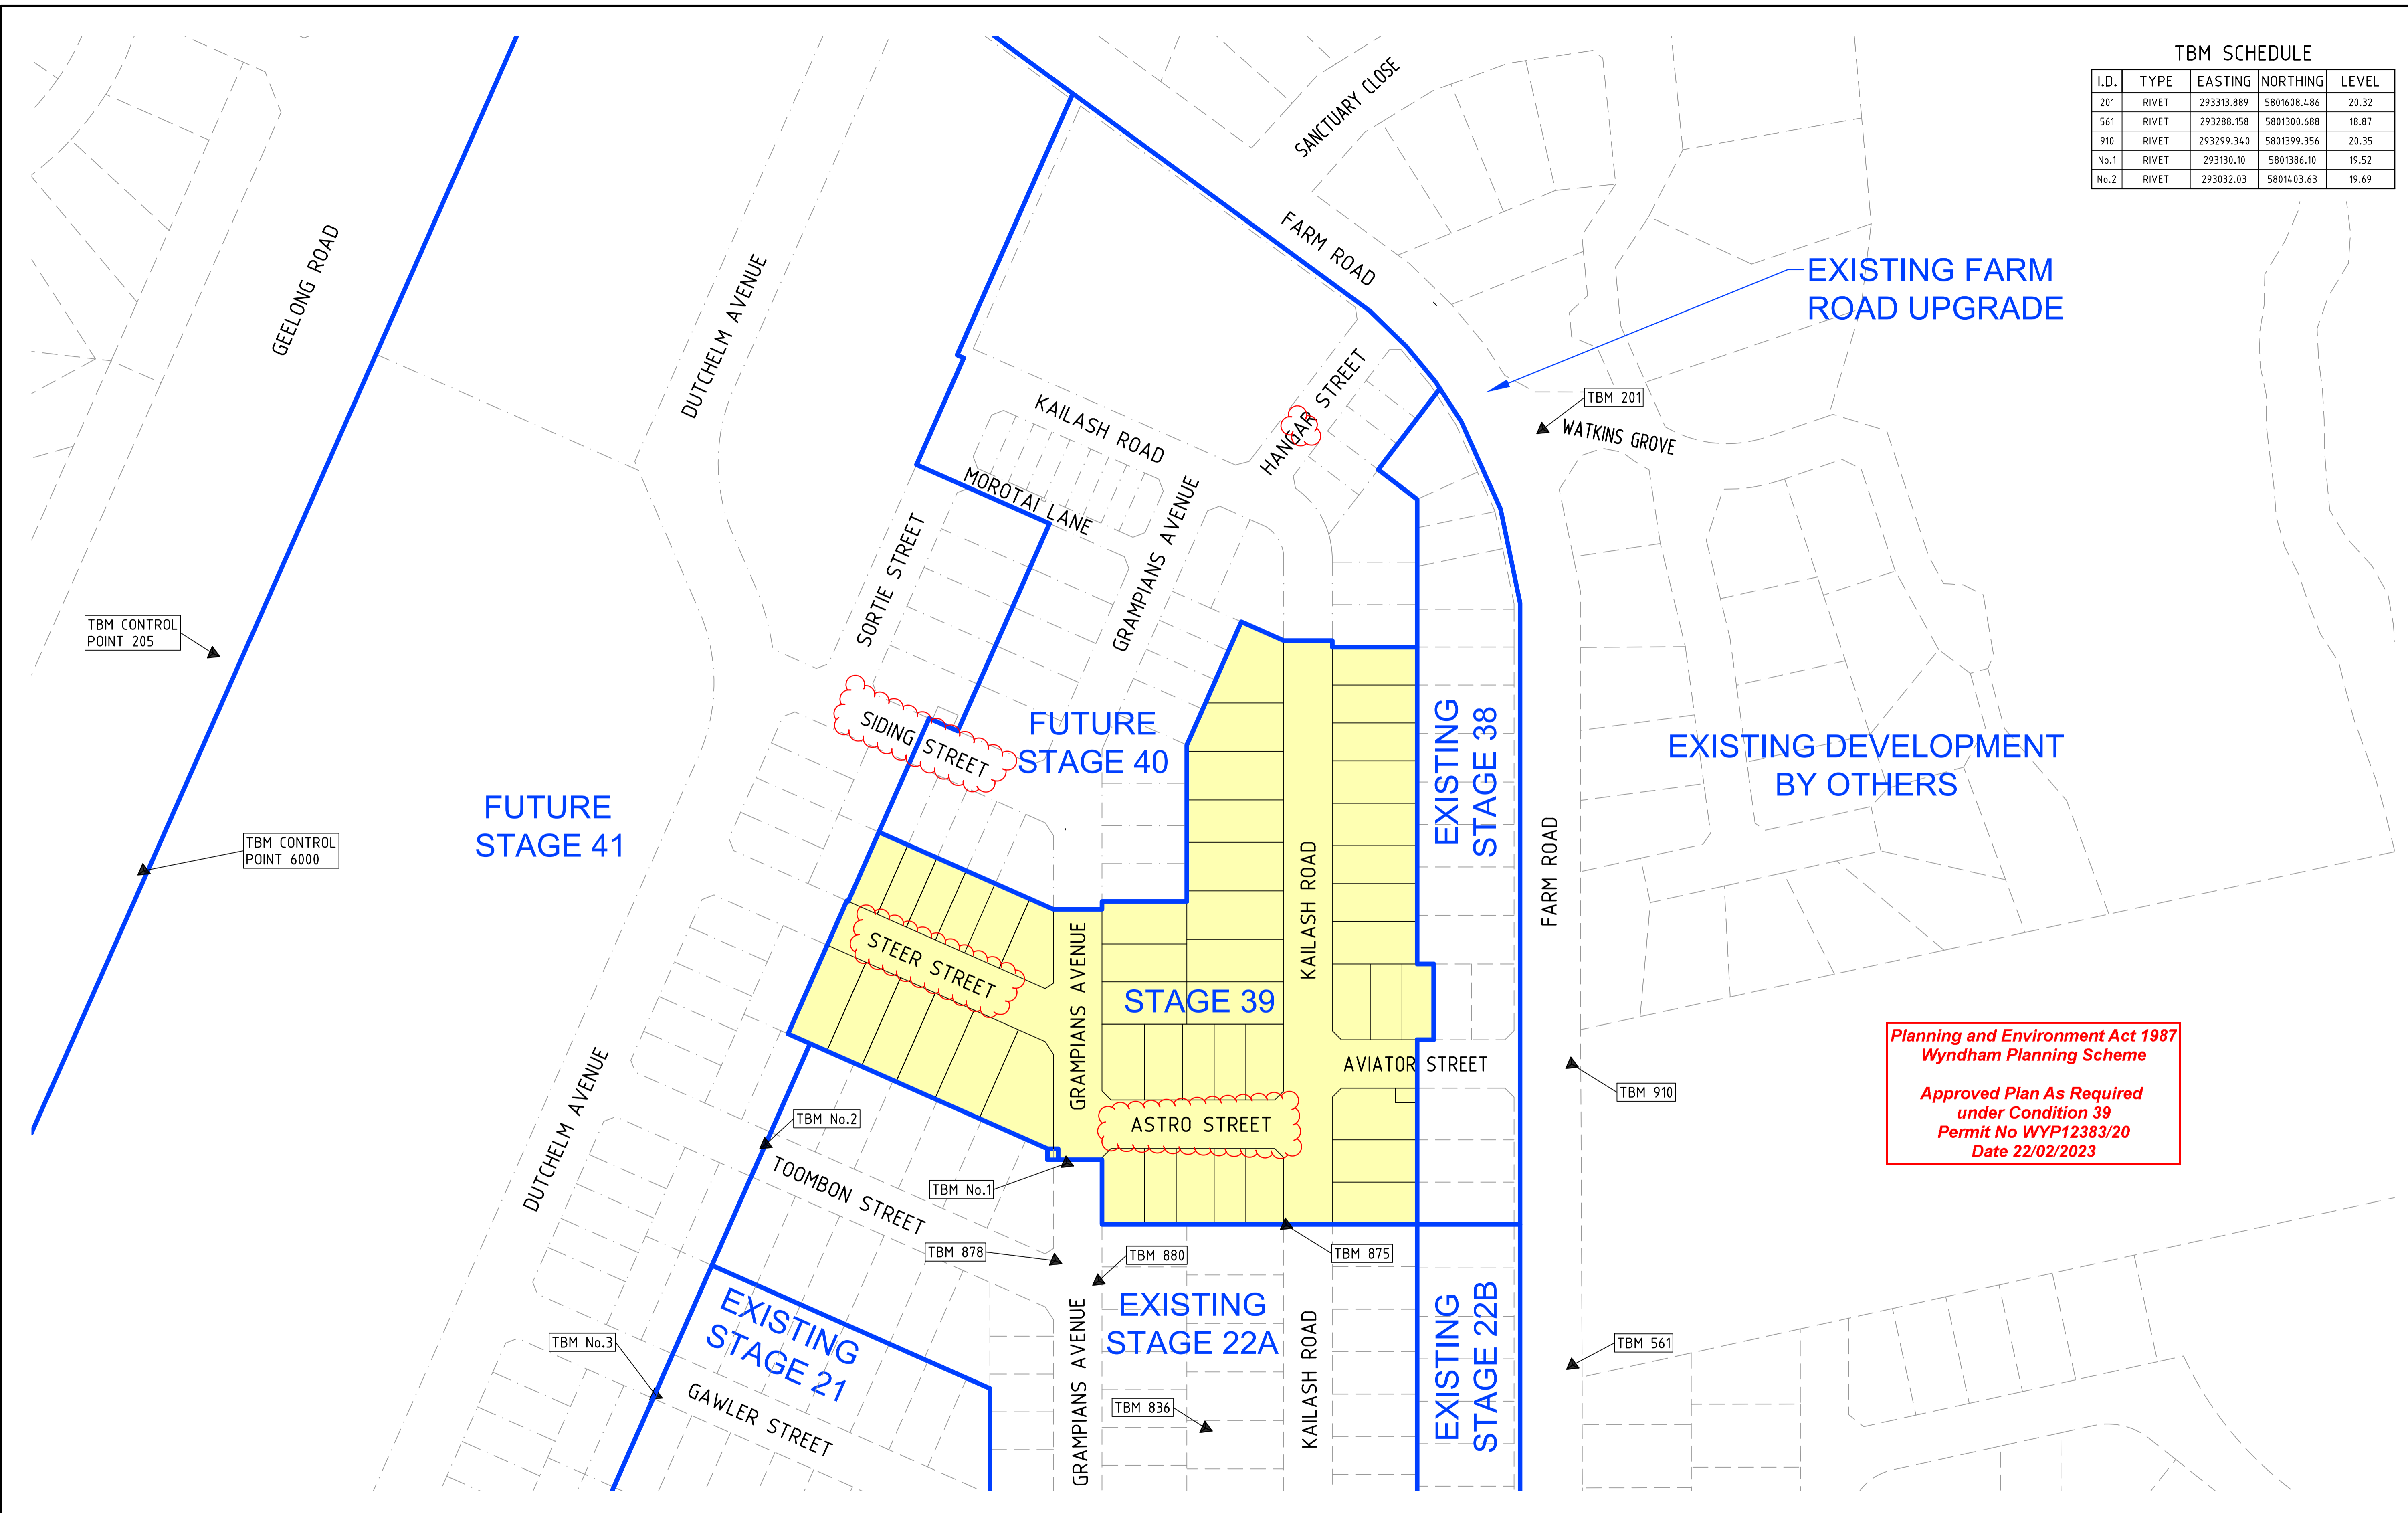


Planning and Environment Act 1987
Wyndham Planning Scheme
Approved Plan As Required
under Condition 39
Permit No WYP12383/20
Date 22/02/2023

Drawing File: C:\124_Synergy\delta\delta\ENERGY-ME\10939-Riverwalk - Stage 39_2407\3_Design\1_40A0\4-001
 10939SP01.dwg - 3/01
 Date/Time: Wed Feb 01, 2023 - 4:26pm - Robert Young

| REV | DESCRIPTION | DATE | AMEND | APP'D |
|-----|--------------------|----------|-------|-------|
| 2 | ROAD NAMES AMENDED | 01/02/23 | RY | TL |
| 1 | COUNCIL COMMENTS | 16/11/22 | NR/SR | TL |
| 0 | CONSTRUCTION ISSUE | 30/09/22 | PN/NR | TL |

Drawn: R.GUTIERREZ
 Date: 12/08/22
 AN: 3401091
 Designed: P.NICHOLSON
 Date: 21/07/22
 AN: 3791013
 Checked: S.RAJKOVIC
 Date: 08/09/22
 AN: 2951054
 Approved: T.LIAKOPOULOS
 Date: 30/09/22
 AN: 889495

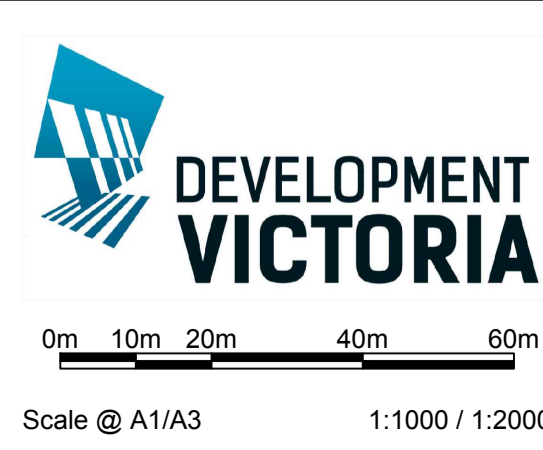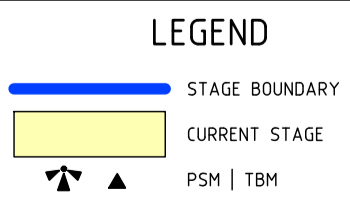

RIVERWALK
STAGE 39
GEELONG ROAD, WERRIBEE
WYNDHAM CITY COUNCIL
STAGING PLAN
 Drawing No. 10939SP01
 Sheet No. 04 of 29

DALTON CONSULTING ENGINEERS
 ABN 78 429 221 049
 melbourne wurundjeri
 geelong wadawurrung
 brisbane turrbal
 dceng.com.au
 T +61 3 9813 7400
 T +61 3 5246 1700
 T +61 7 3374 9000
 E info@dceng.com.au

CONSTRUCTION

Written dimensions to take precedence over scale. Contractor shall check and verify all dimensions on site. Discrepancies to be brought to the attention of the Superintendent.

© Dalton Consulting Engineers Pty Ltd

